
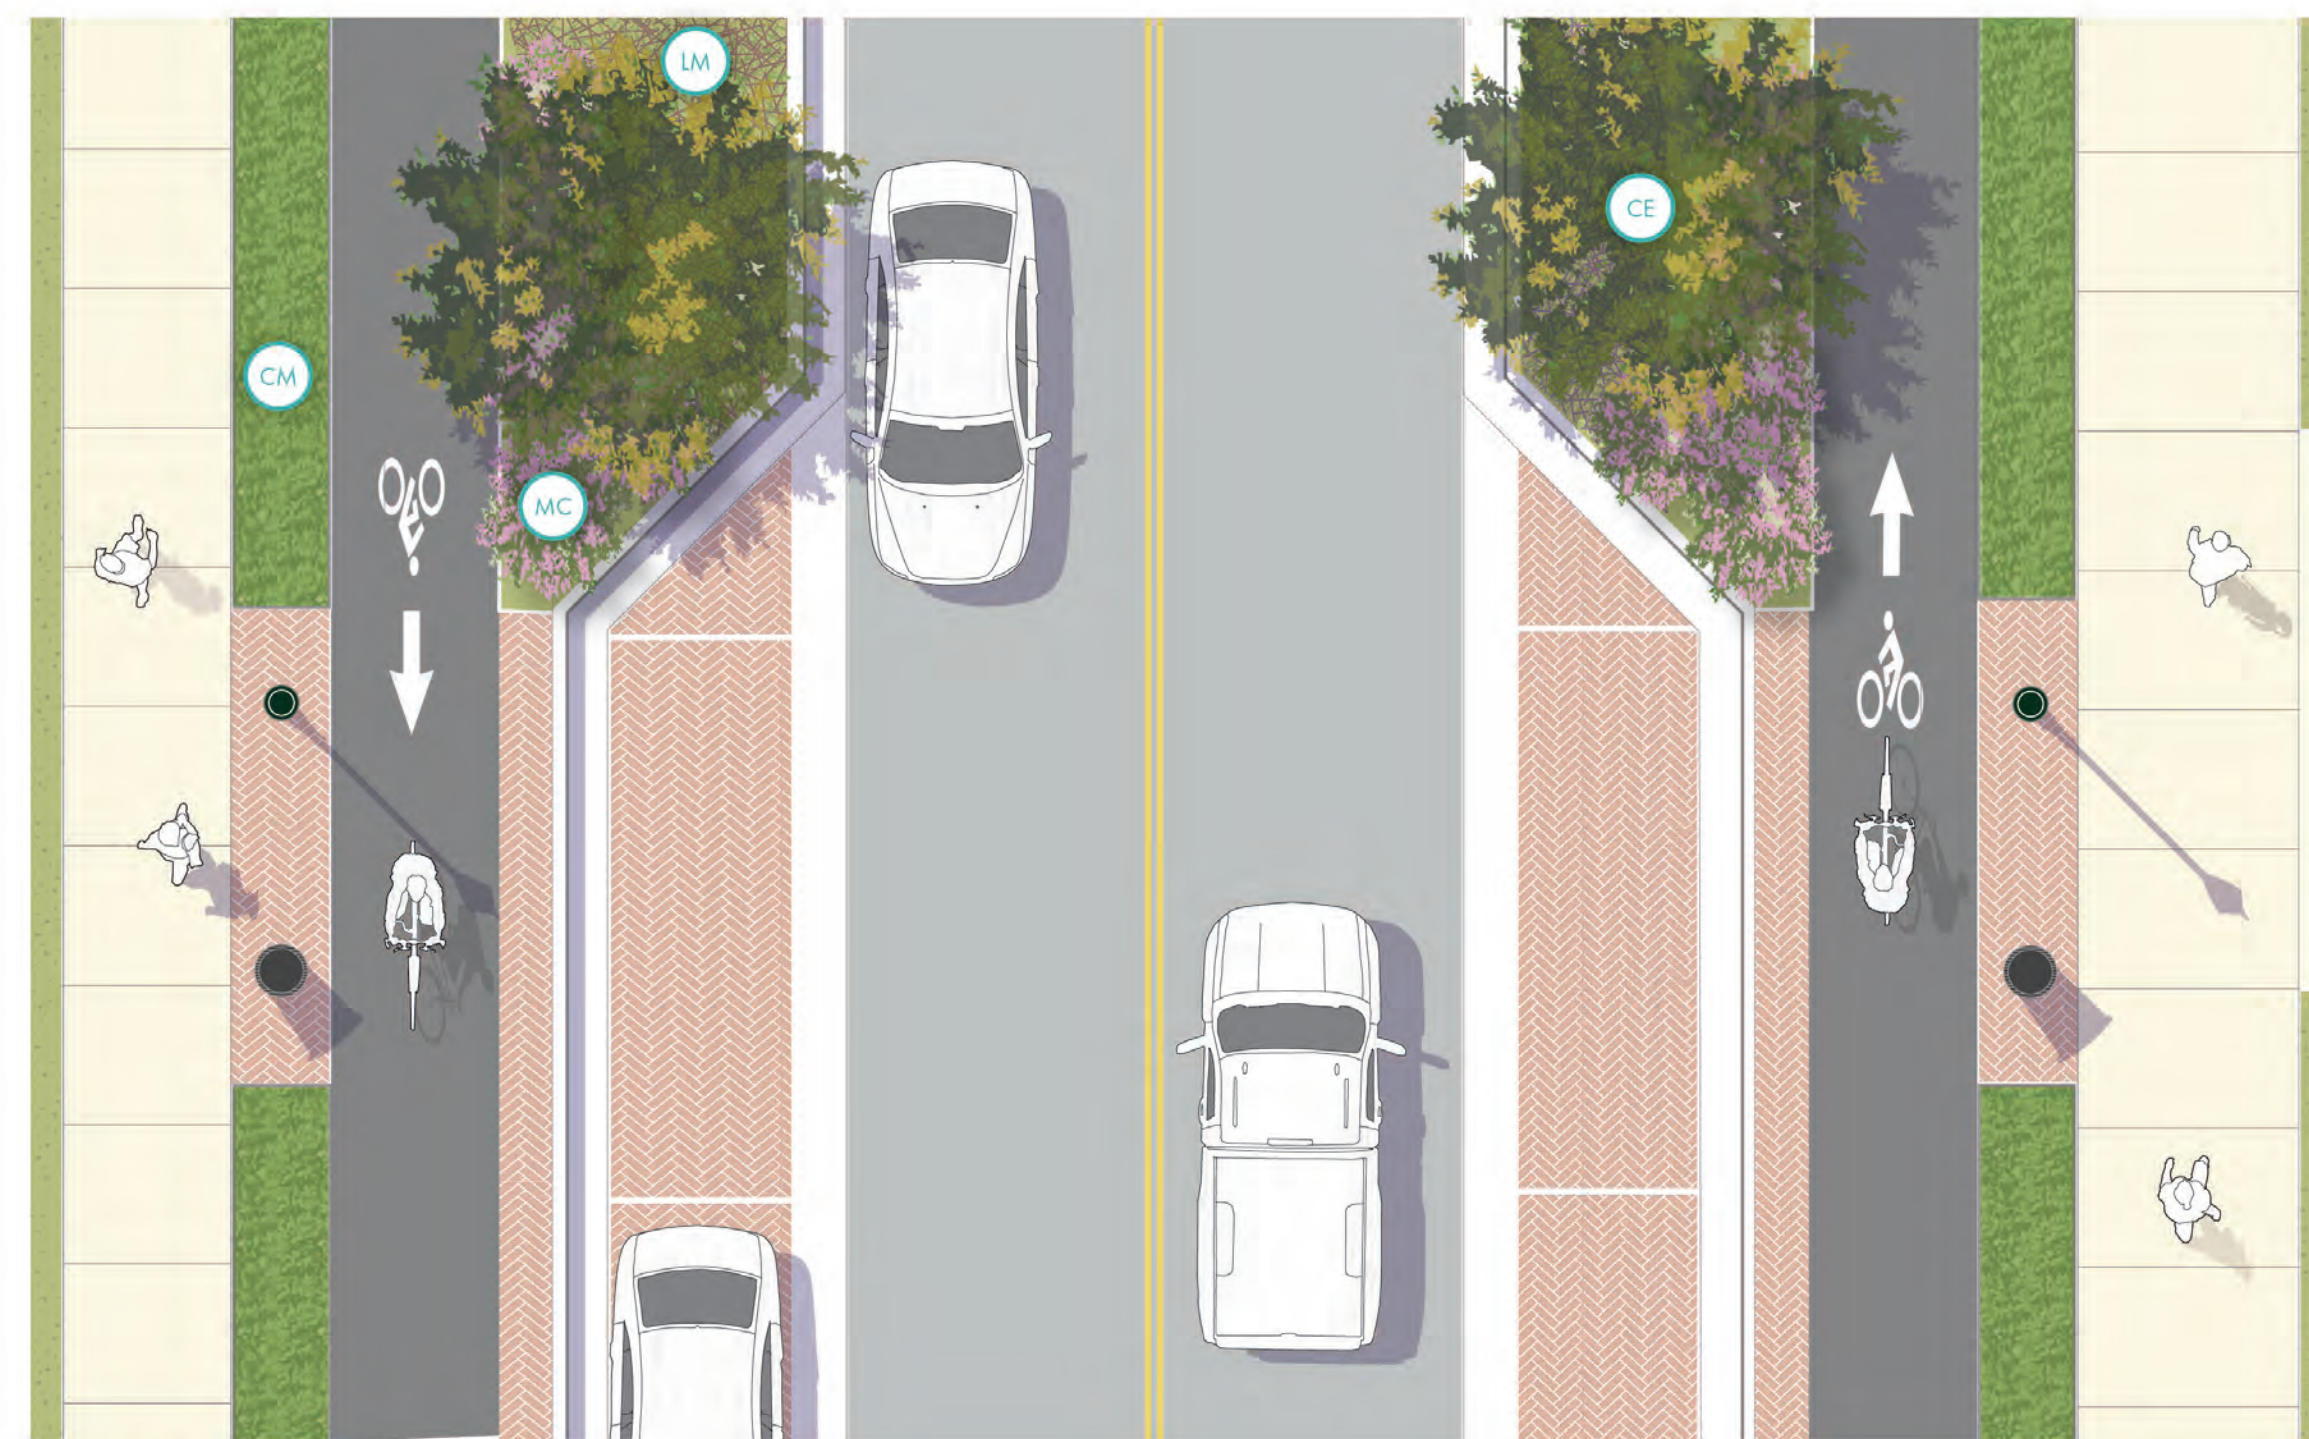




Naples, Florida Streetscape Design | Typical Sections and Plans

Alternative A1 - Sidewalk Level Separated Bikeways
Naples, FL Streetscape | 1st Avenue South | Typical Sections

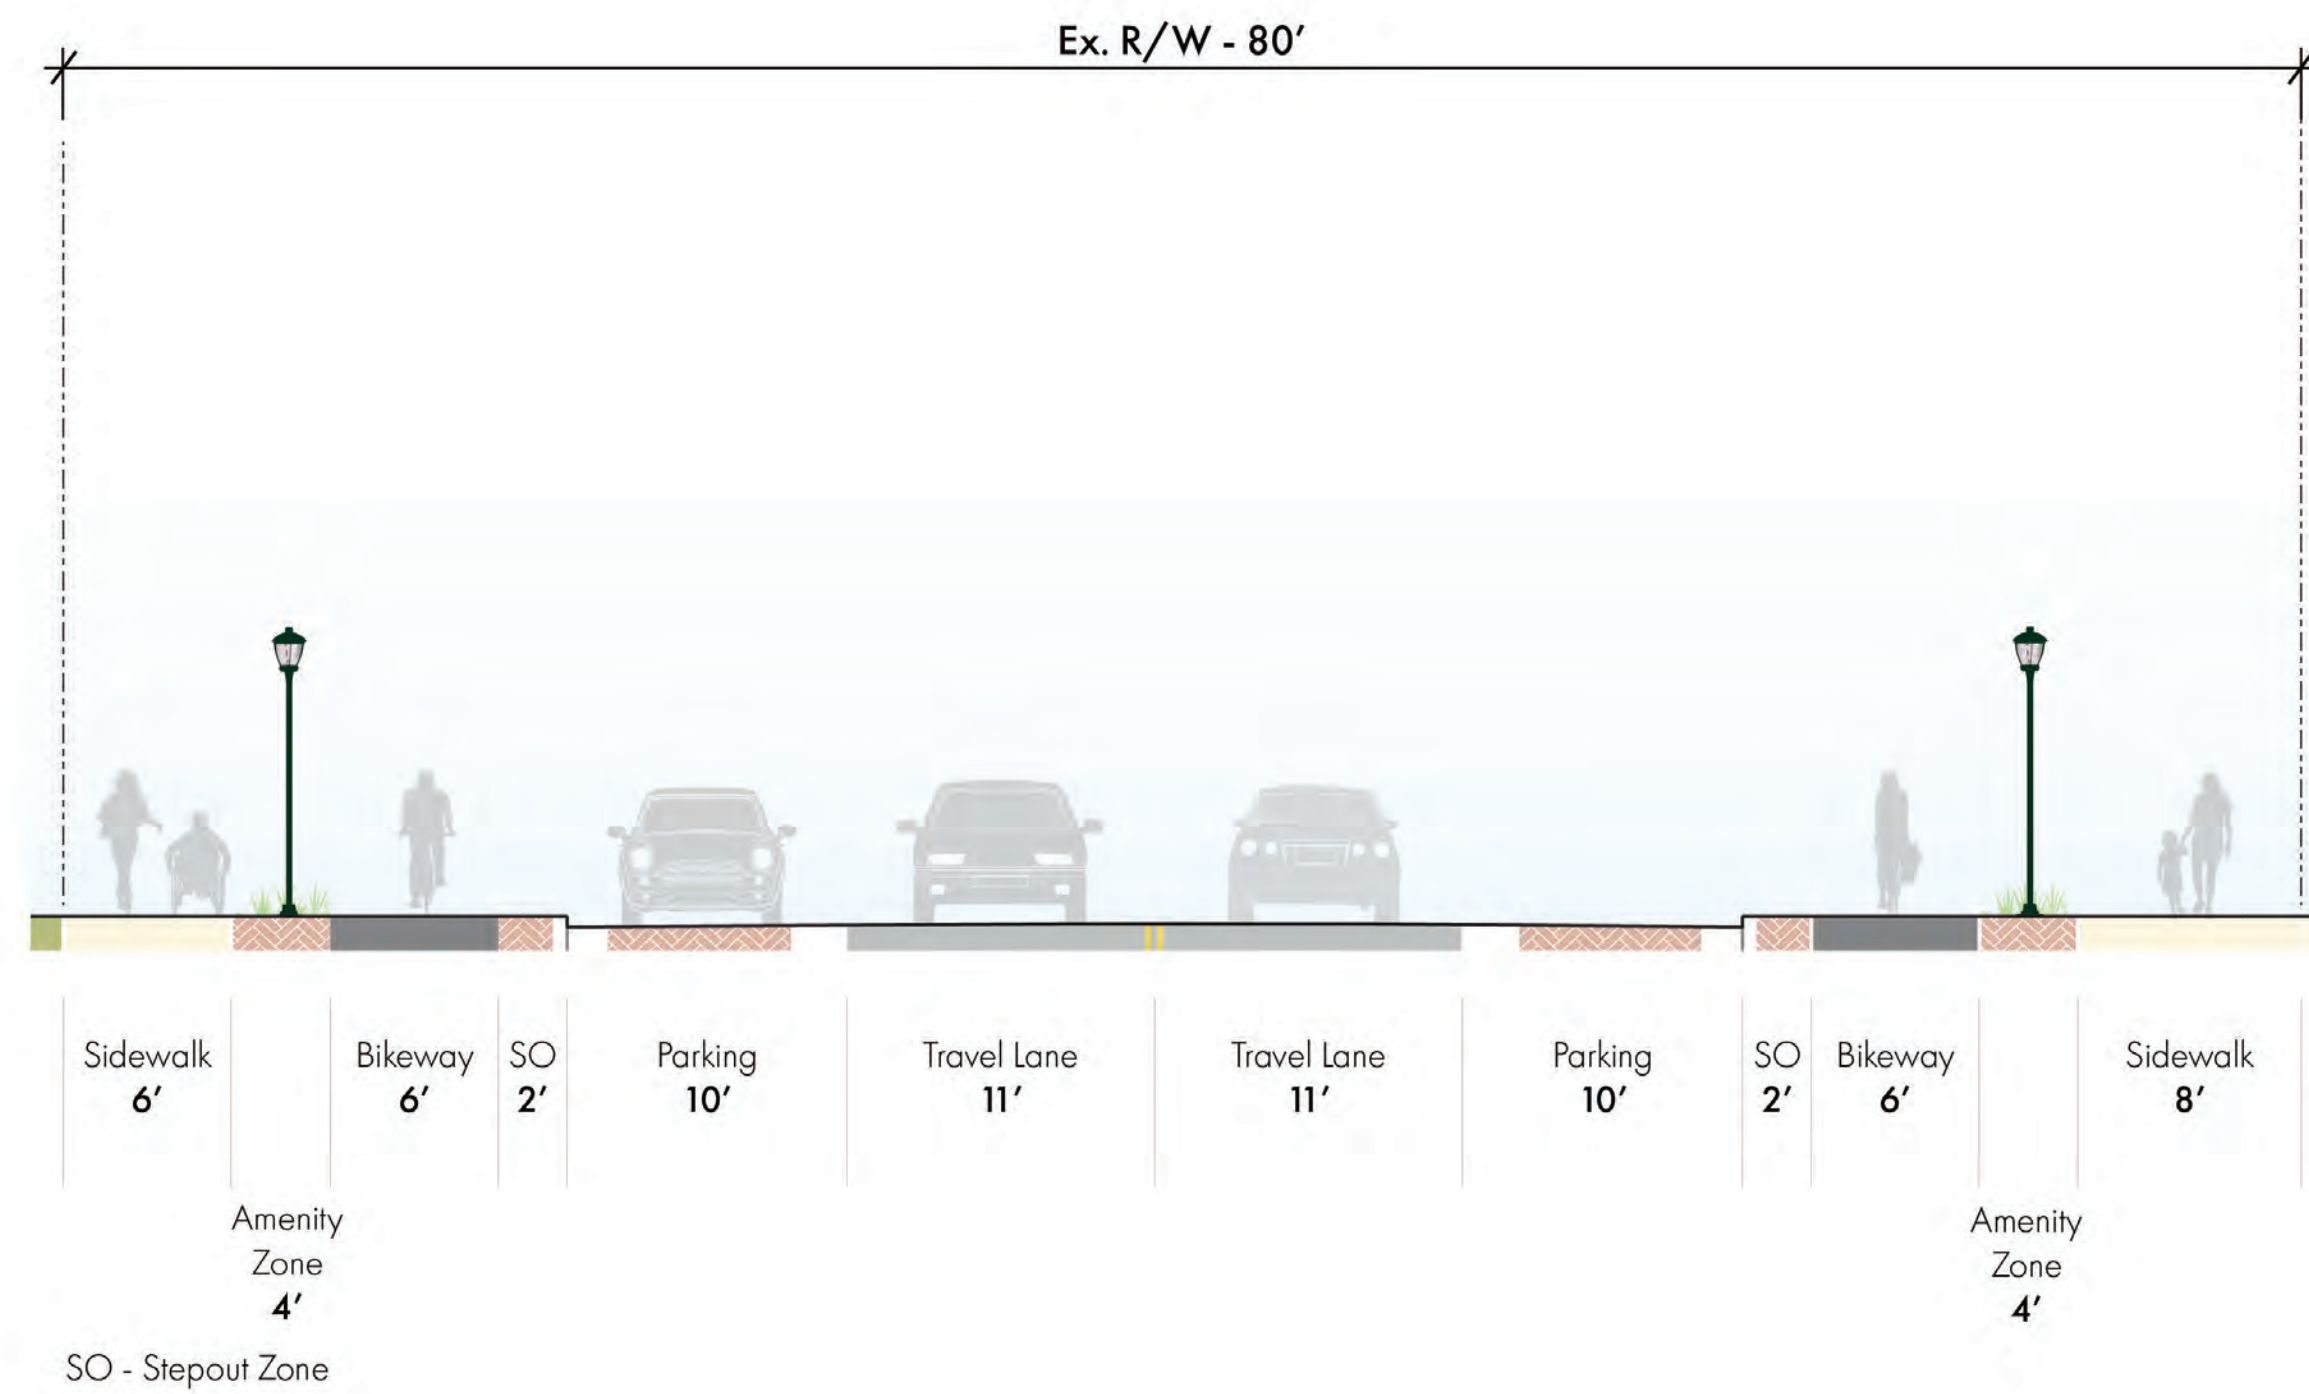

- Plant Palette**
- Trees
 - CE - *Conocarpus erectus* (Green Buttonwood)
 - Shrubs
 - CM - *Carissa Macrocarpa* (Dwarf Natal Palm)
 - Groundcover / Grasses
 - LM - *Liriope muscari* (Blue Goddess Liriope)
 - MC - *Muhlenbergia Capillaris* (Muhly Grass)


Alternative A2 - Shared Use Path
Naples, FL Streetscape | 1st Avenue South | Typical Sections

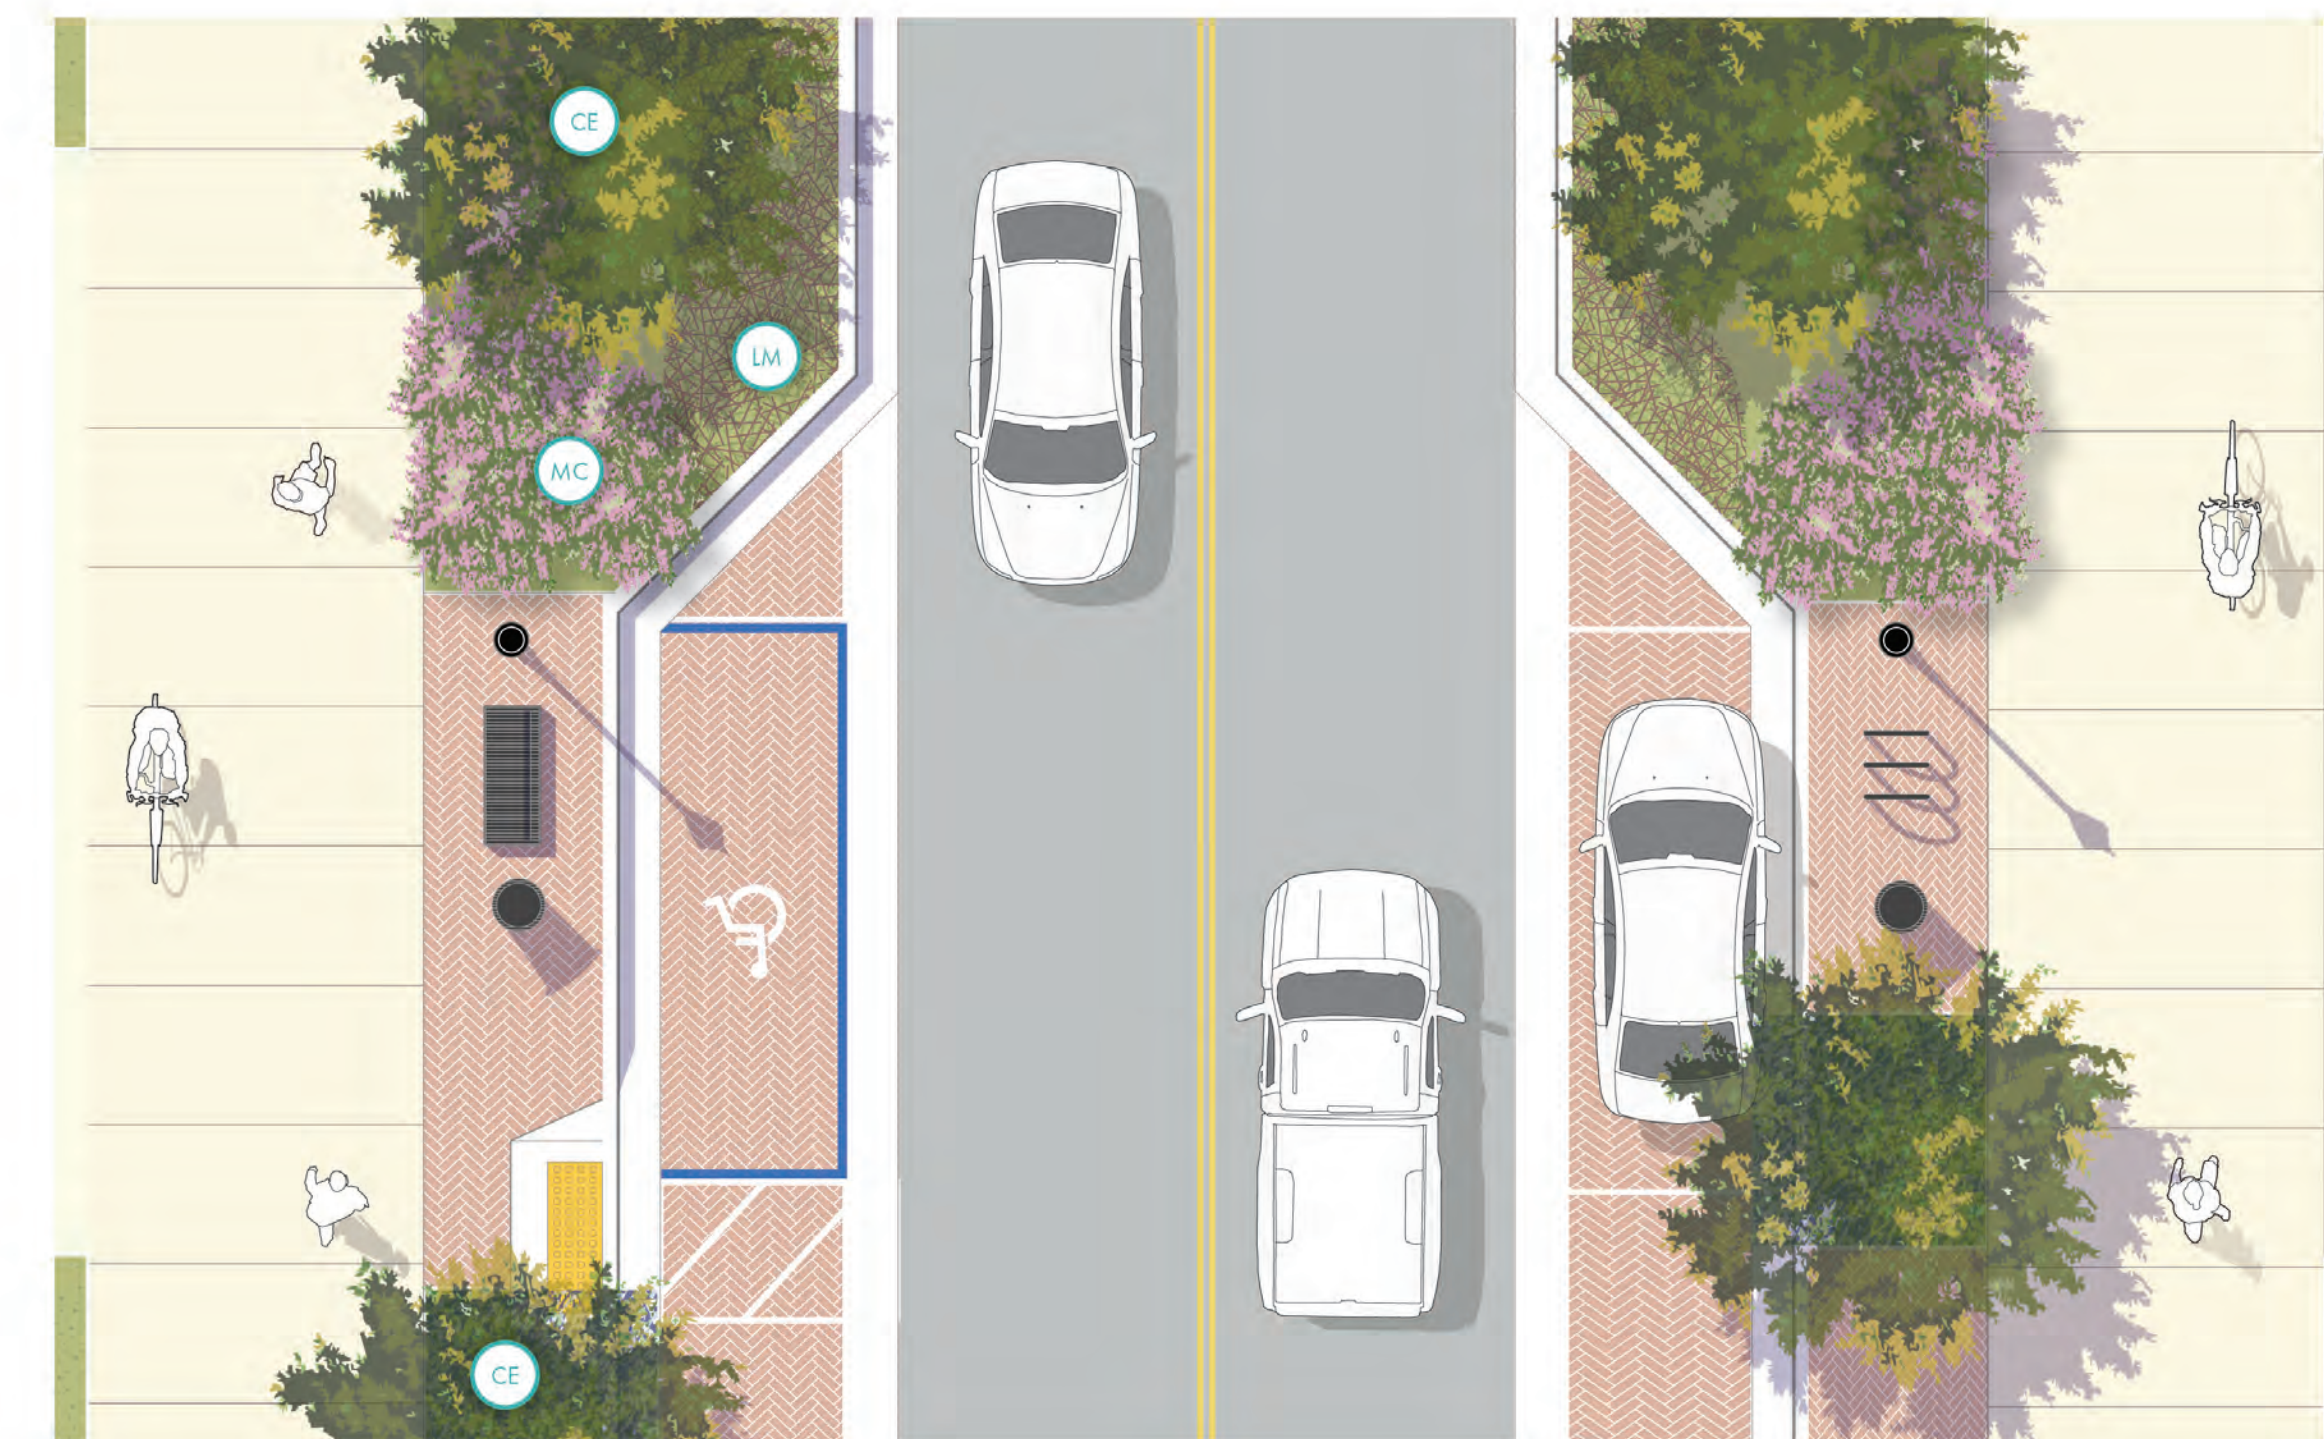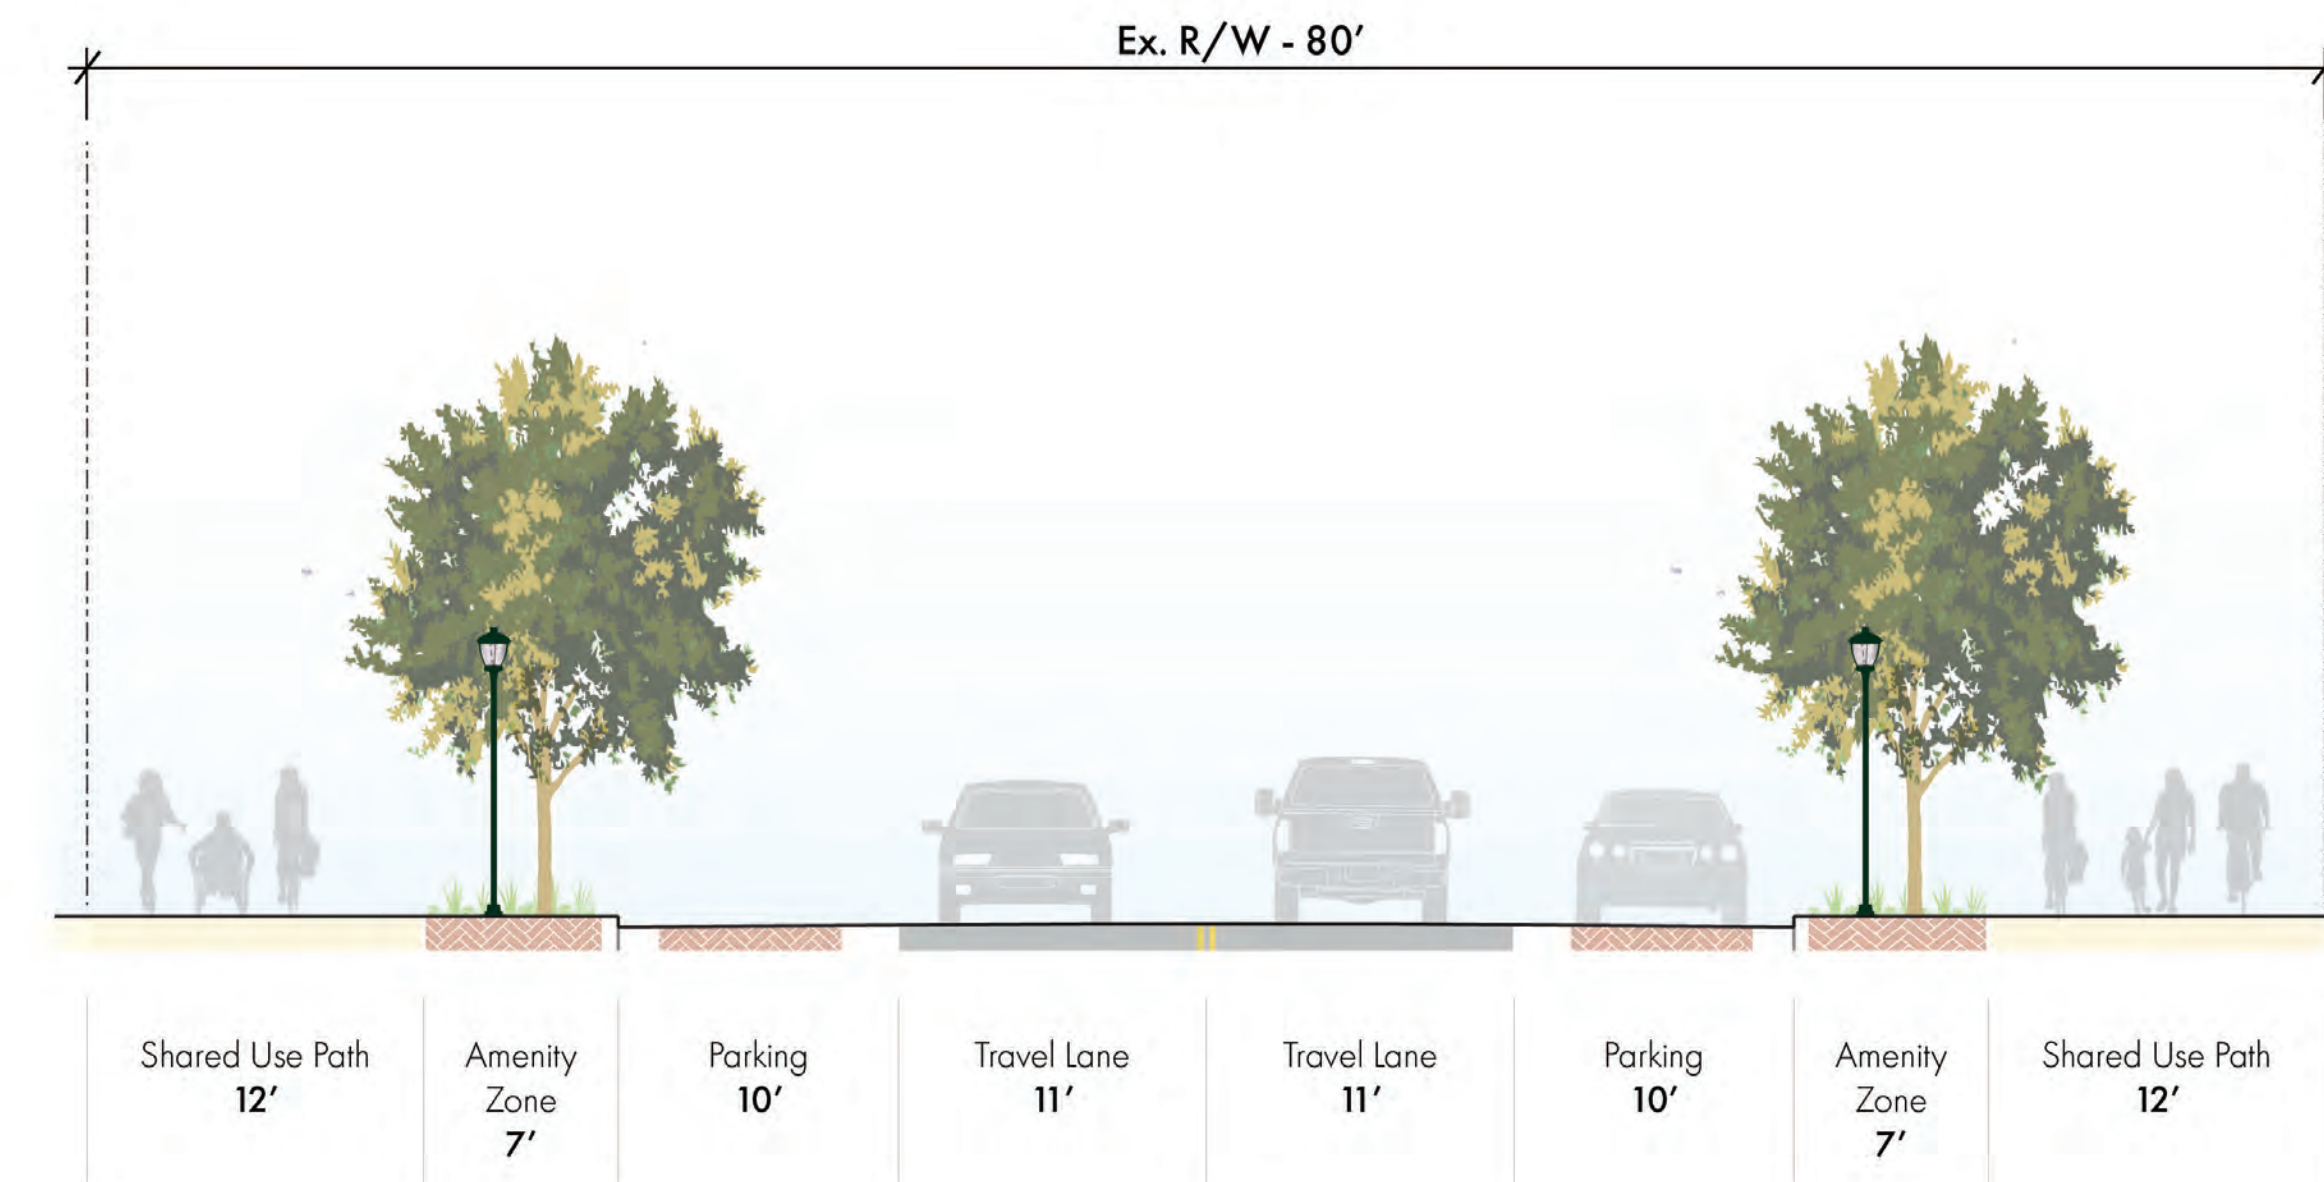


- Plant Palette**
- Shade Trees
 - CE - *Conocarpus erectus* (Green Buttonwood)
 - Shrubs
 - CM - *Carissa Macrocarpa* (Dwarf Natal Palm)
 - MC - *Muhlenbergia Capillaris* (Muhly Grass)
 - Groundcover / Grasses
 - LM - *Liriope muscari* (Blue Goddess Liriope)
 - MC - *Muhlenbergia Capillaris* (Muhly Grass)

Naples, Florida Streetscape Design | Typical Sections and Plans


Alternative B1 - Neighborhood Bikeway / Shared Travel Lanes
Naples, FL Streetscape | 10th Street North | Typical Sections

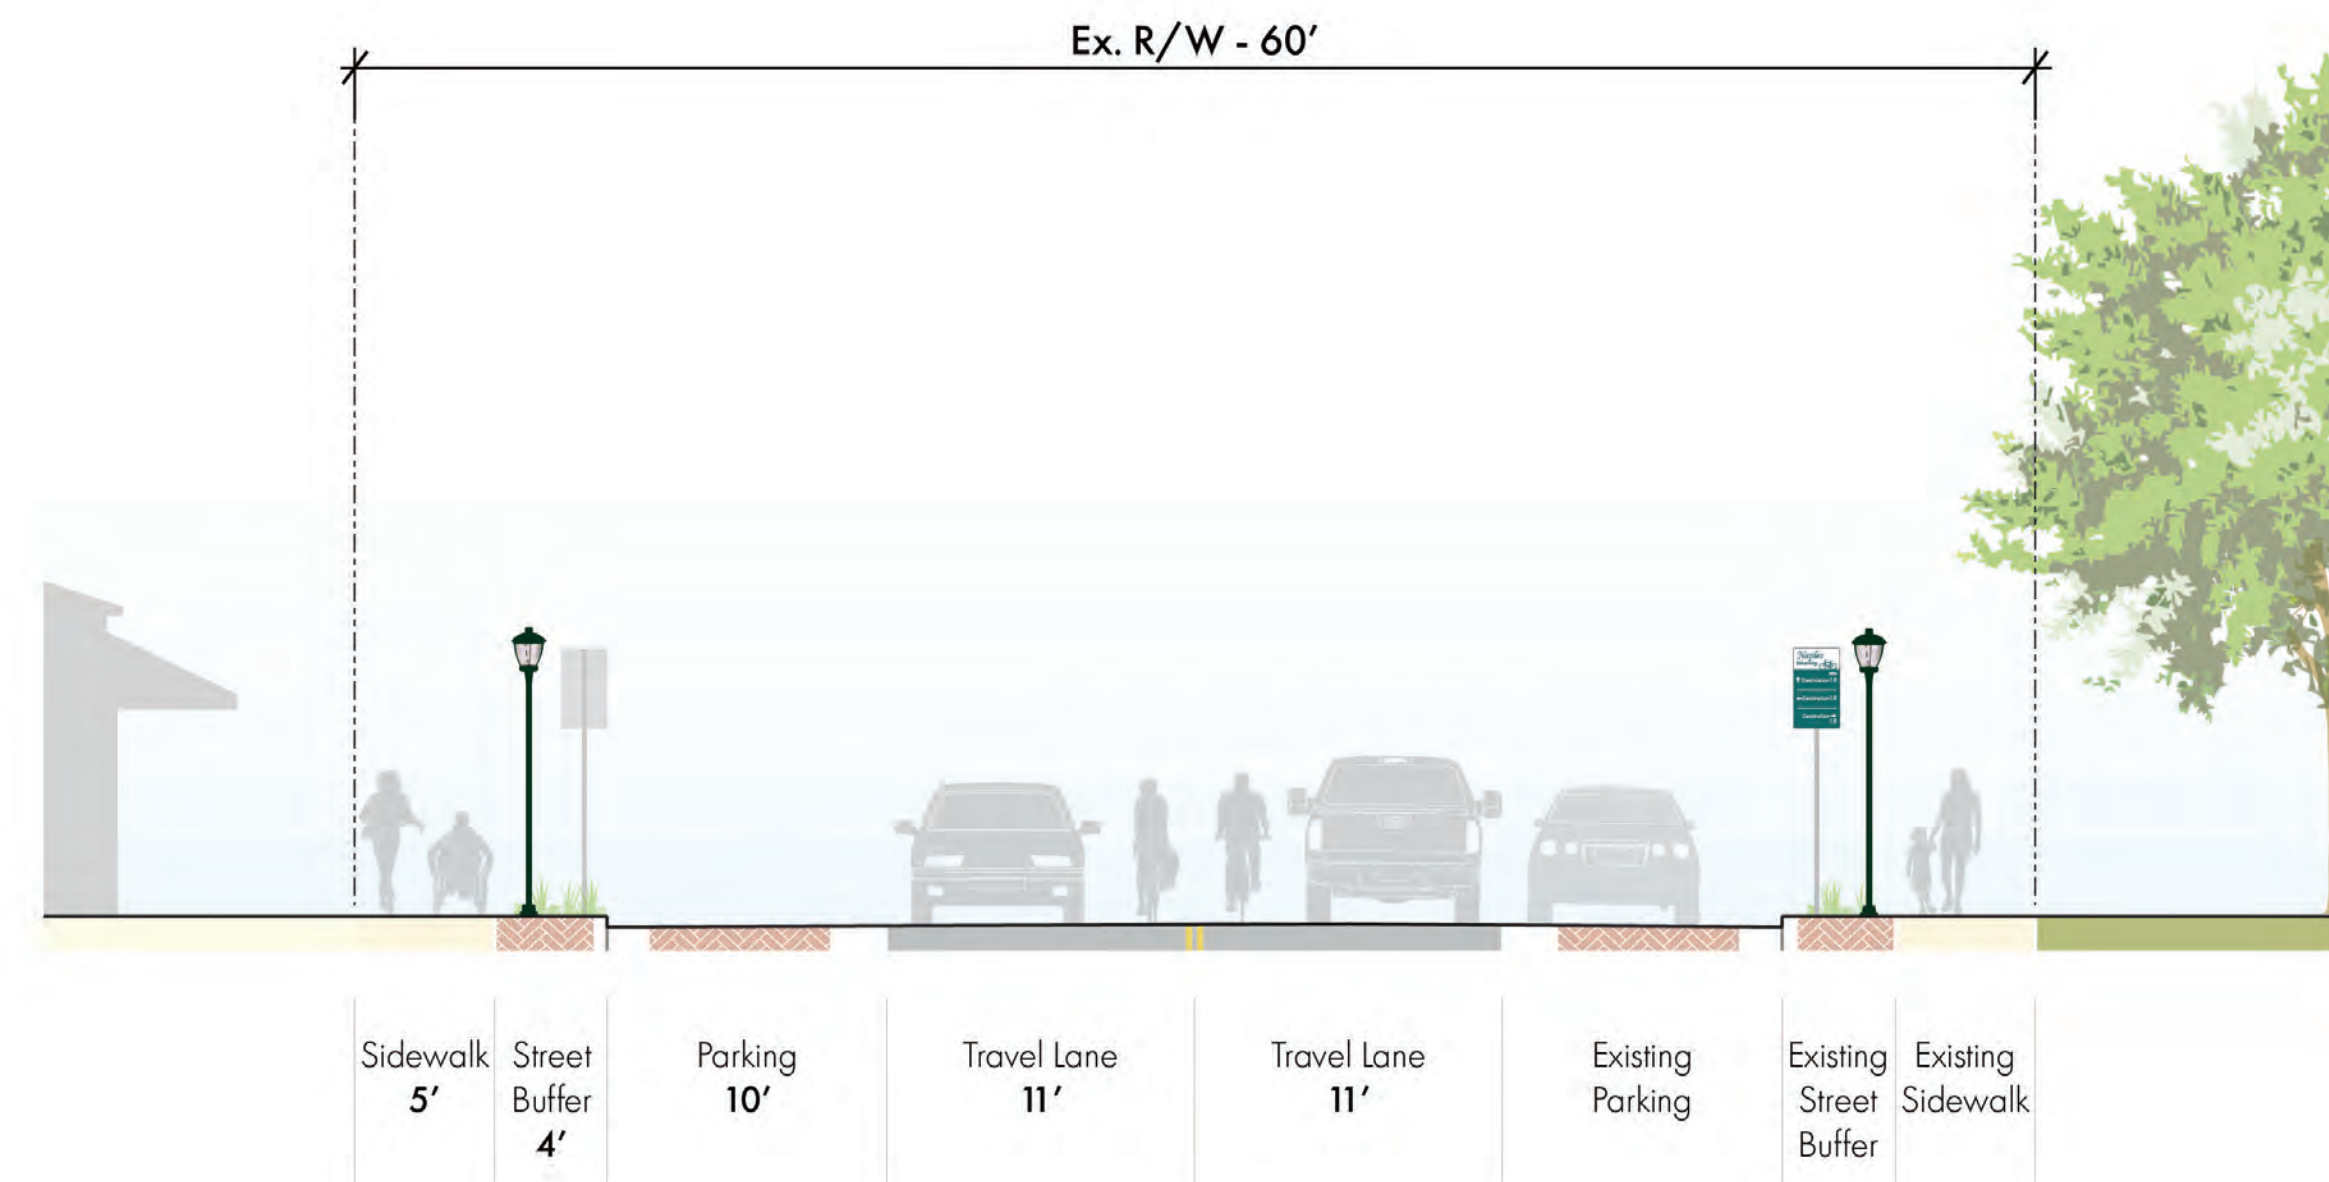

Alternative B2 - Shared Use Path
Naples, FL Streetscape | 10th Street North | Typical Sections

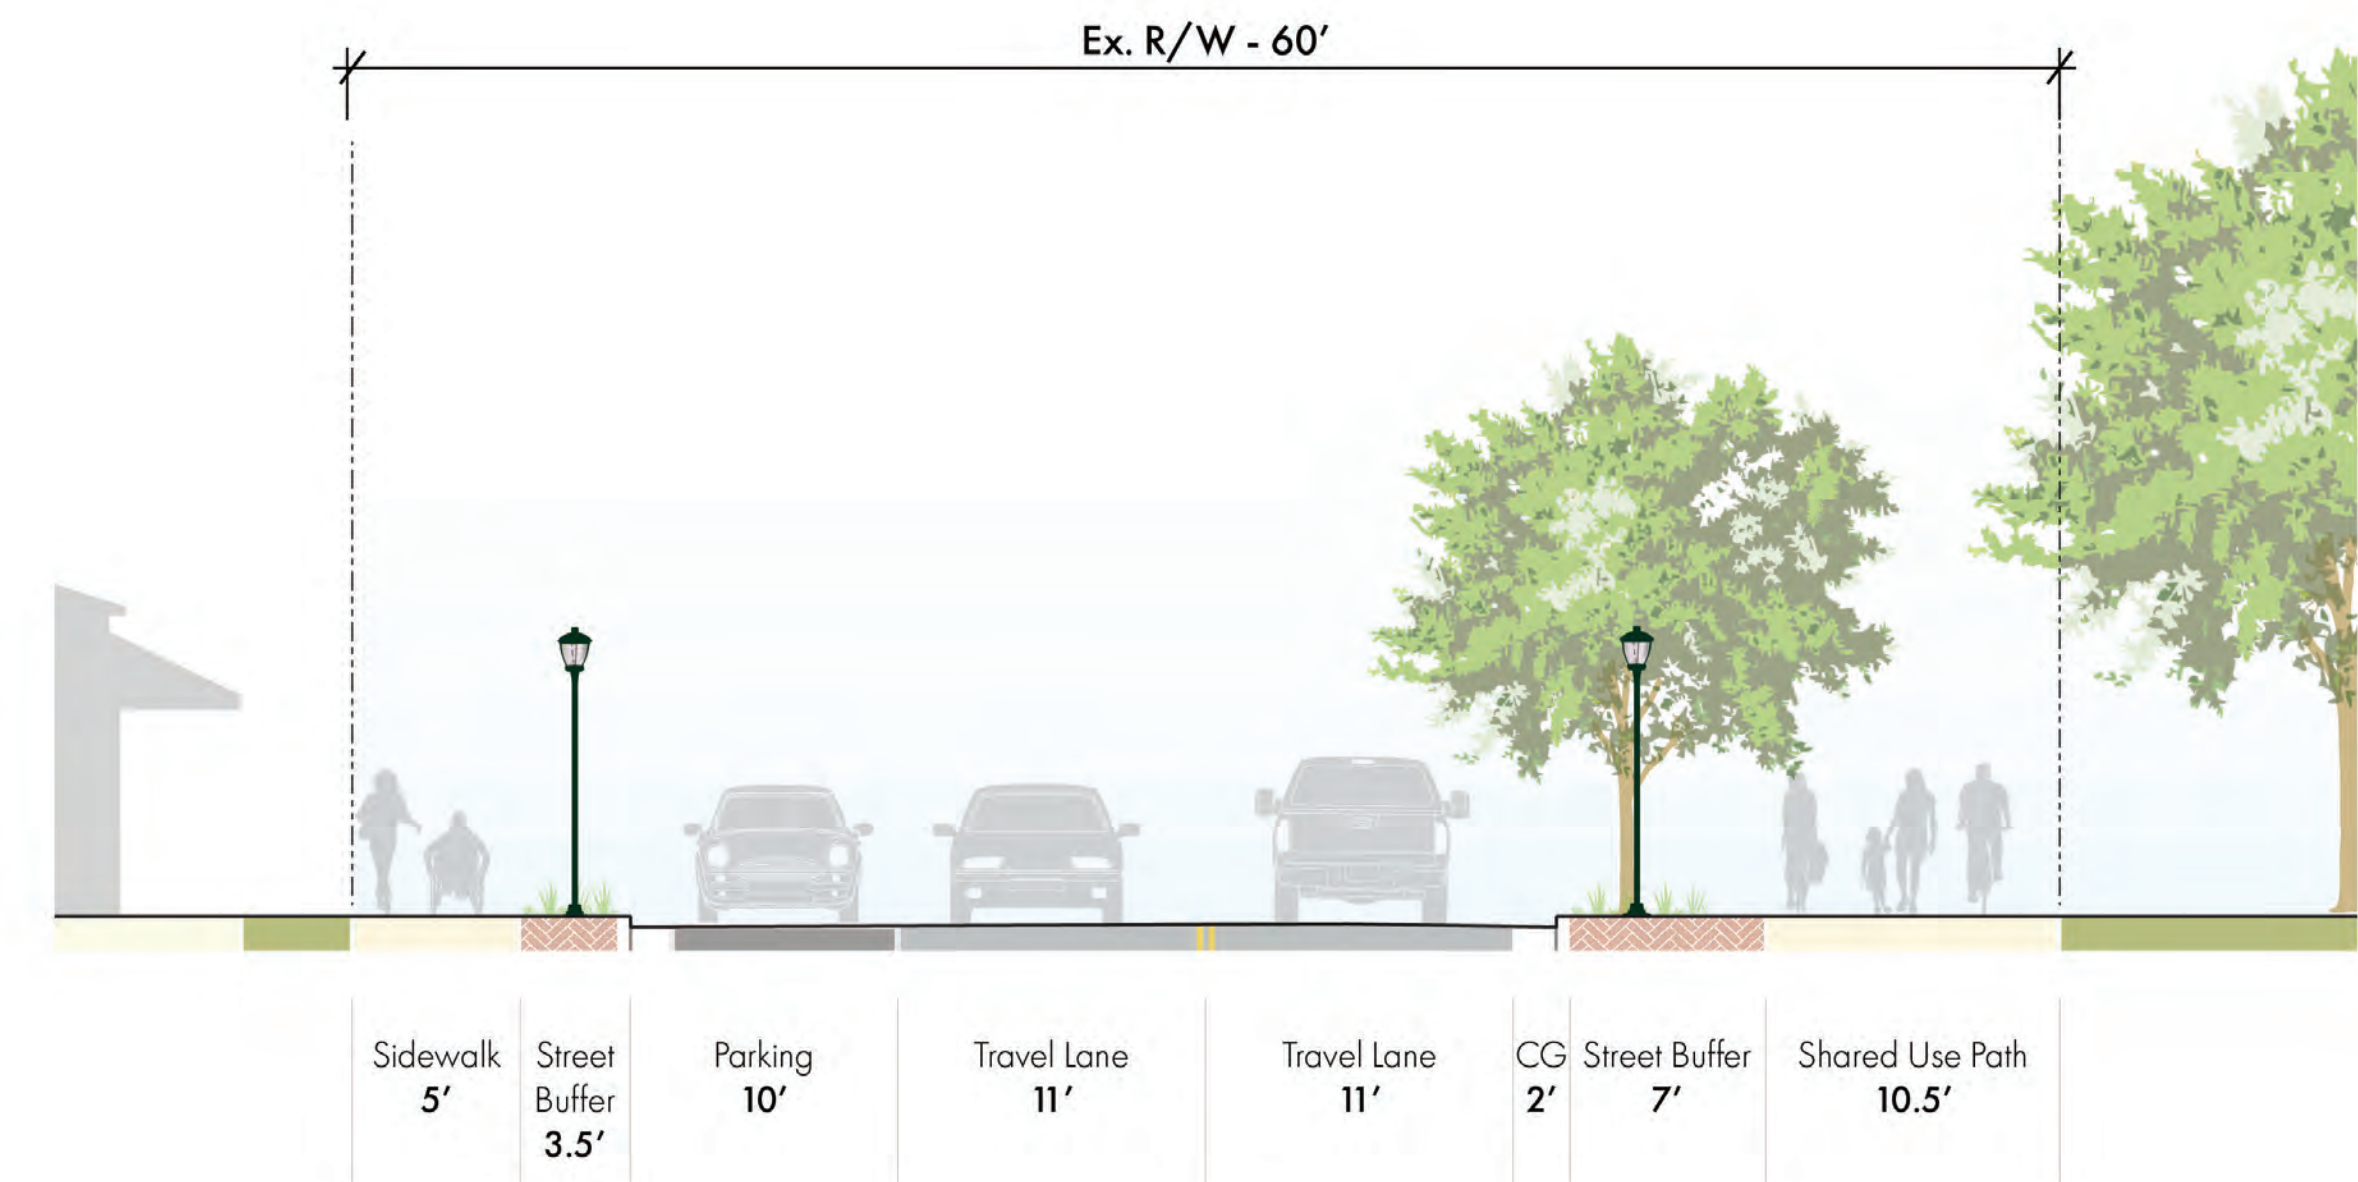

CG - Curb and Gutter

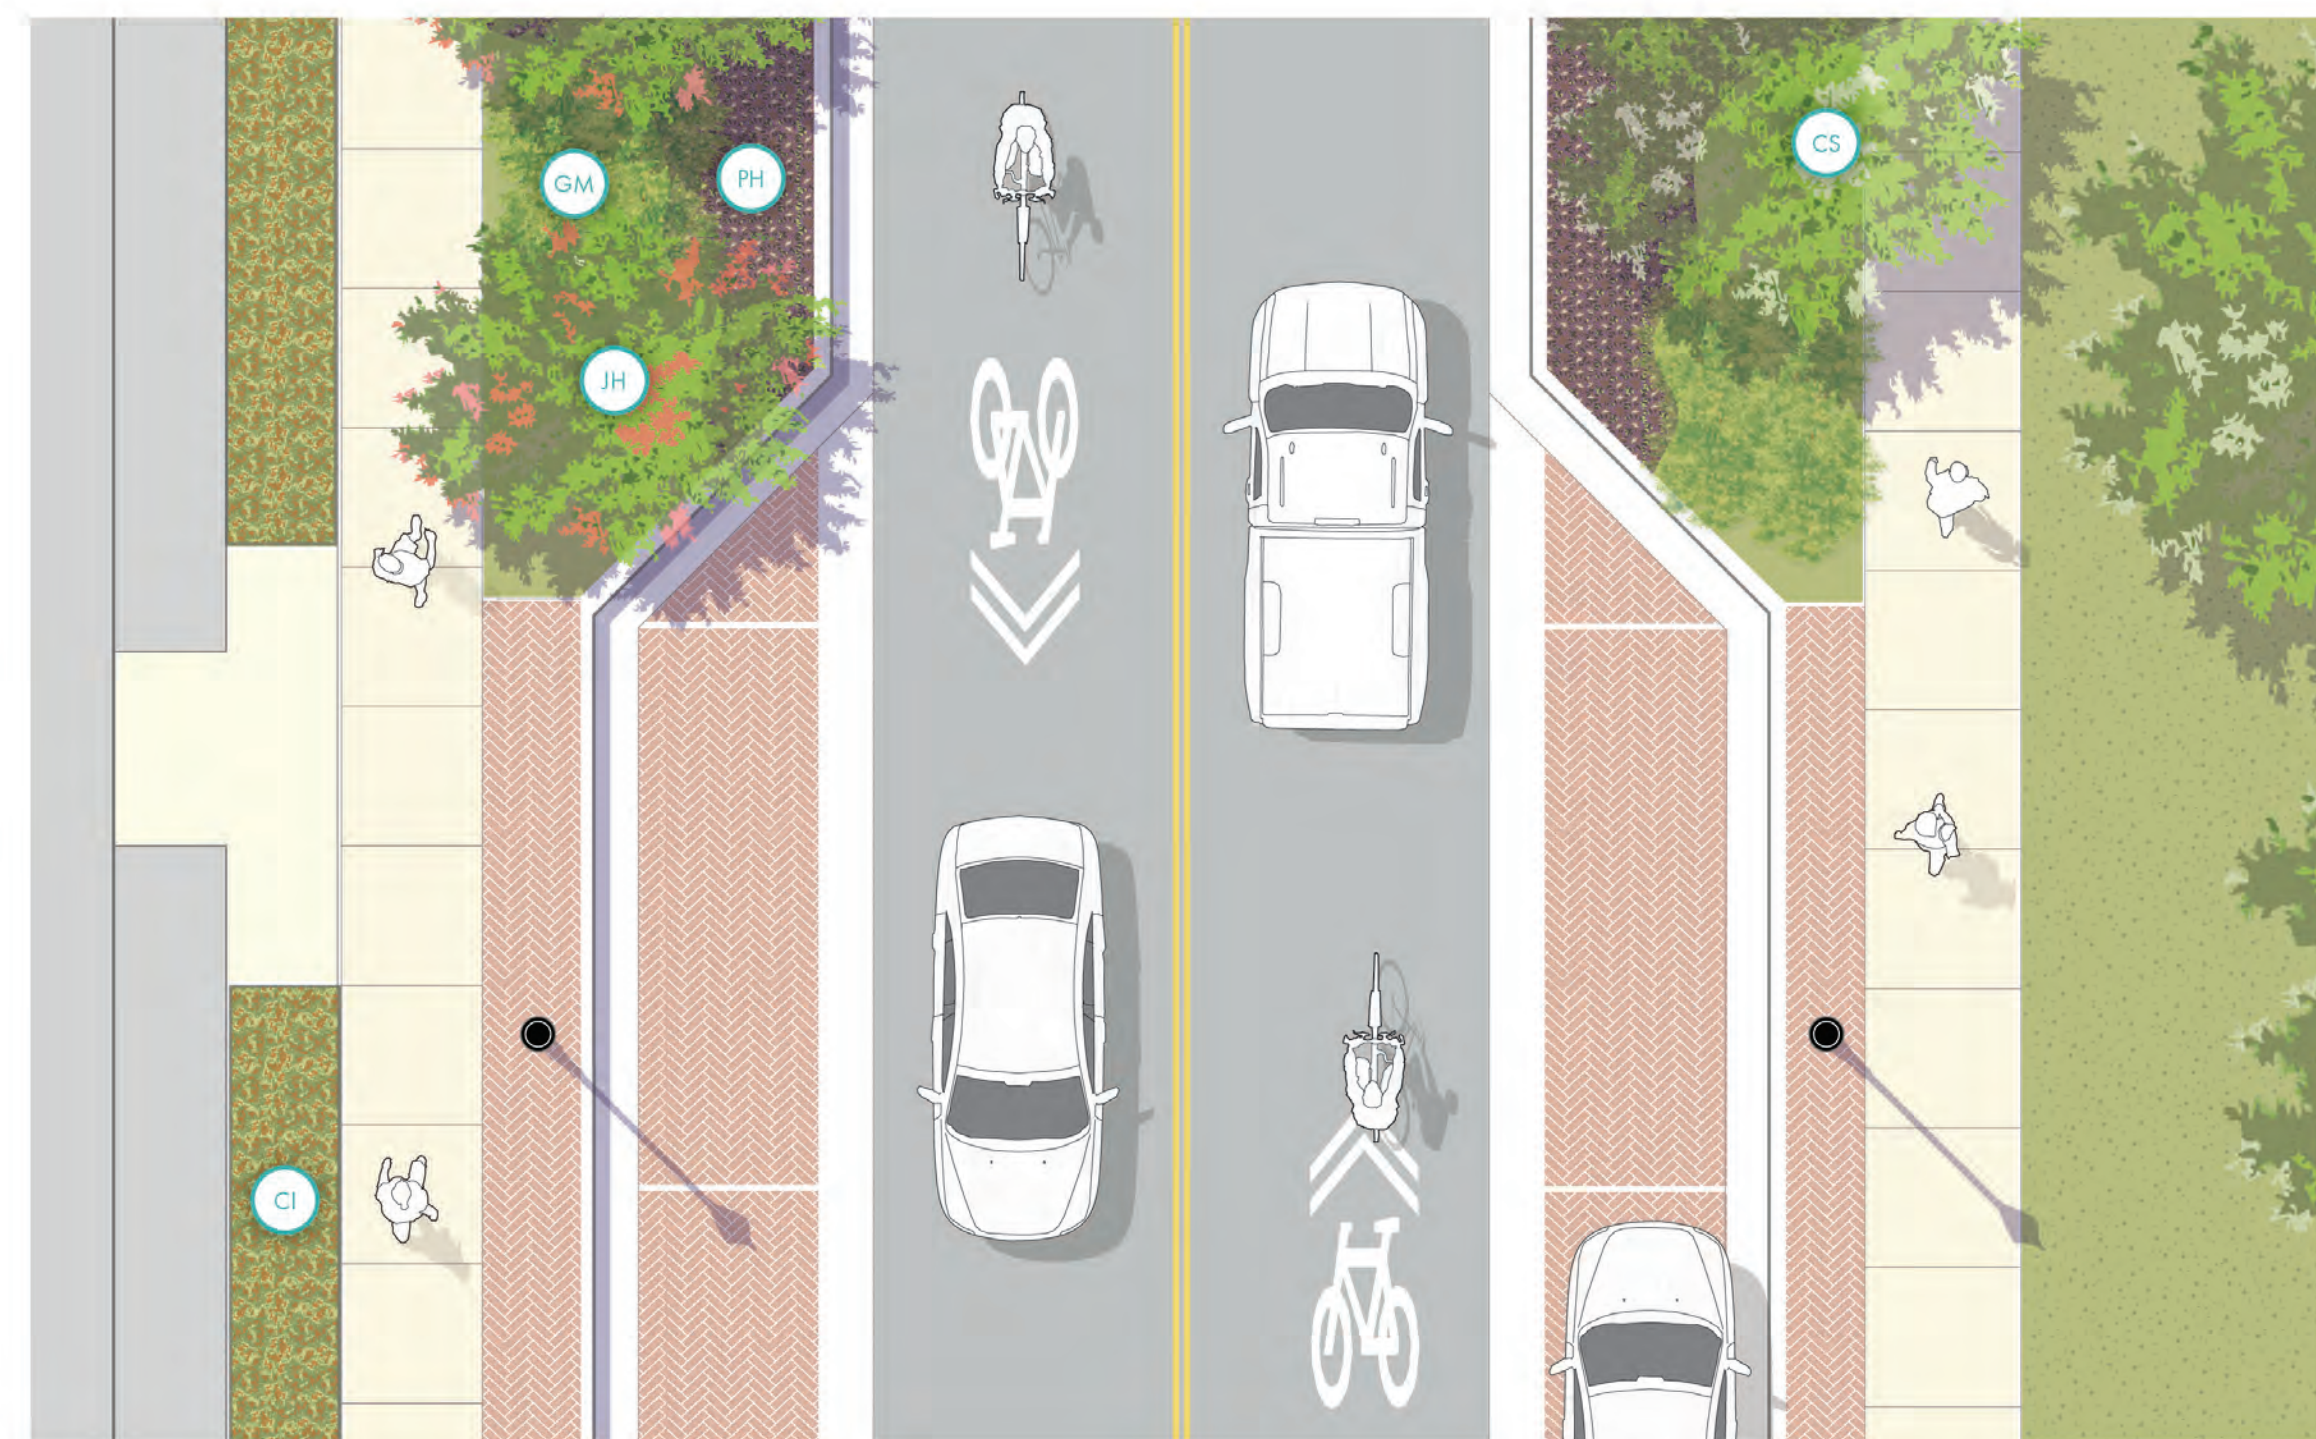

Plant Palette

Trees


- CS - *Conocarpus erectus* 'sericeus' (Silver Buttonwood)
- JH - *Jatropha hestata* (Jatropha)

Shrubs

- CI - *Chrysobalanus icaco* (Red Tip Cocoplum)
- GM - *Duranta repens* 'GM' (Gold Mound)

Groundcover / Grasses

- PH - *Tradescantia pallida* (Purple Heart)
- TA - *Trachelospermum asiaticum* (Jasmine)

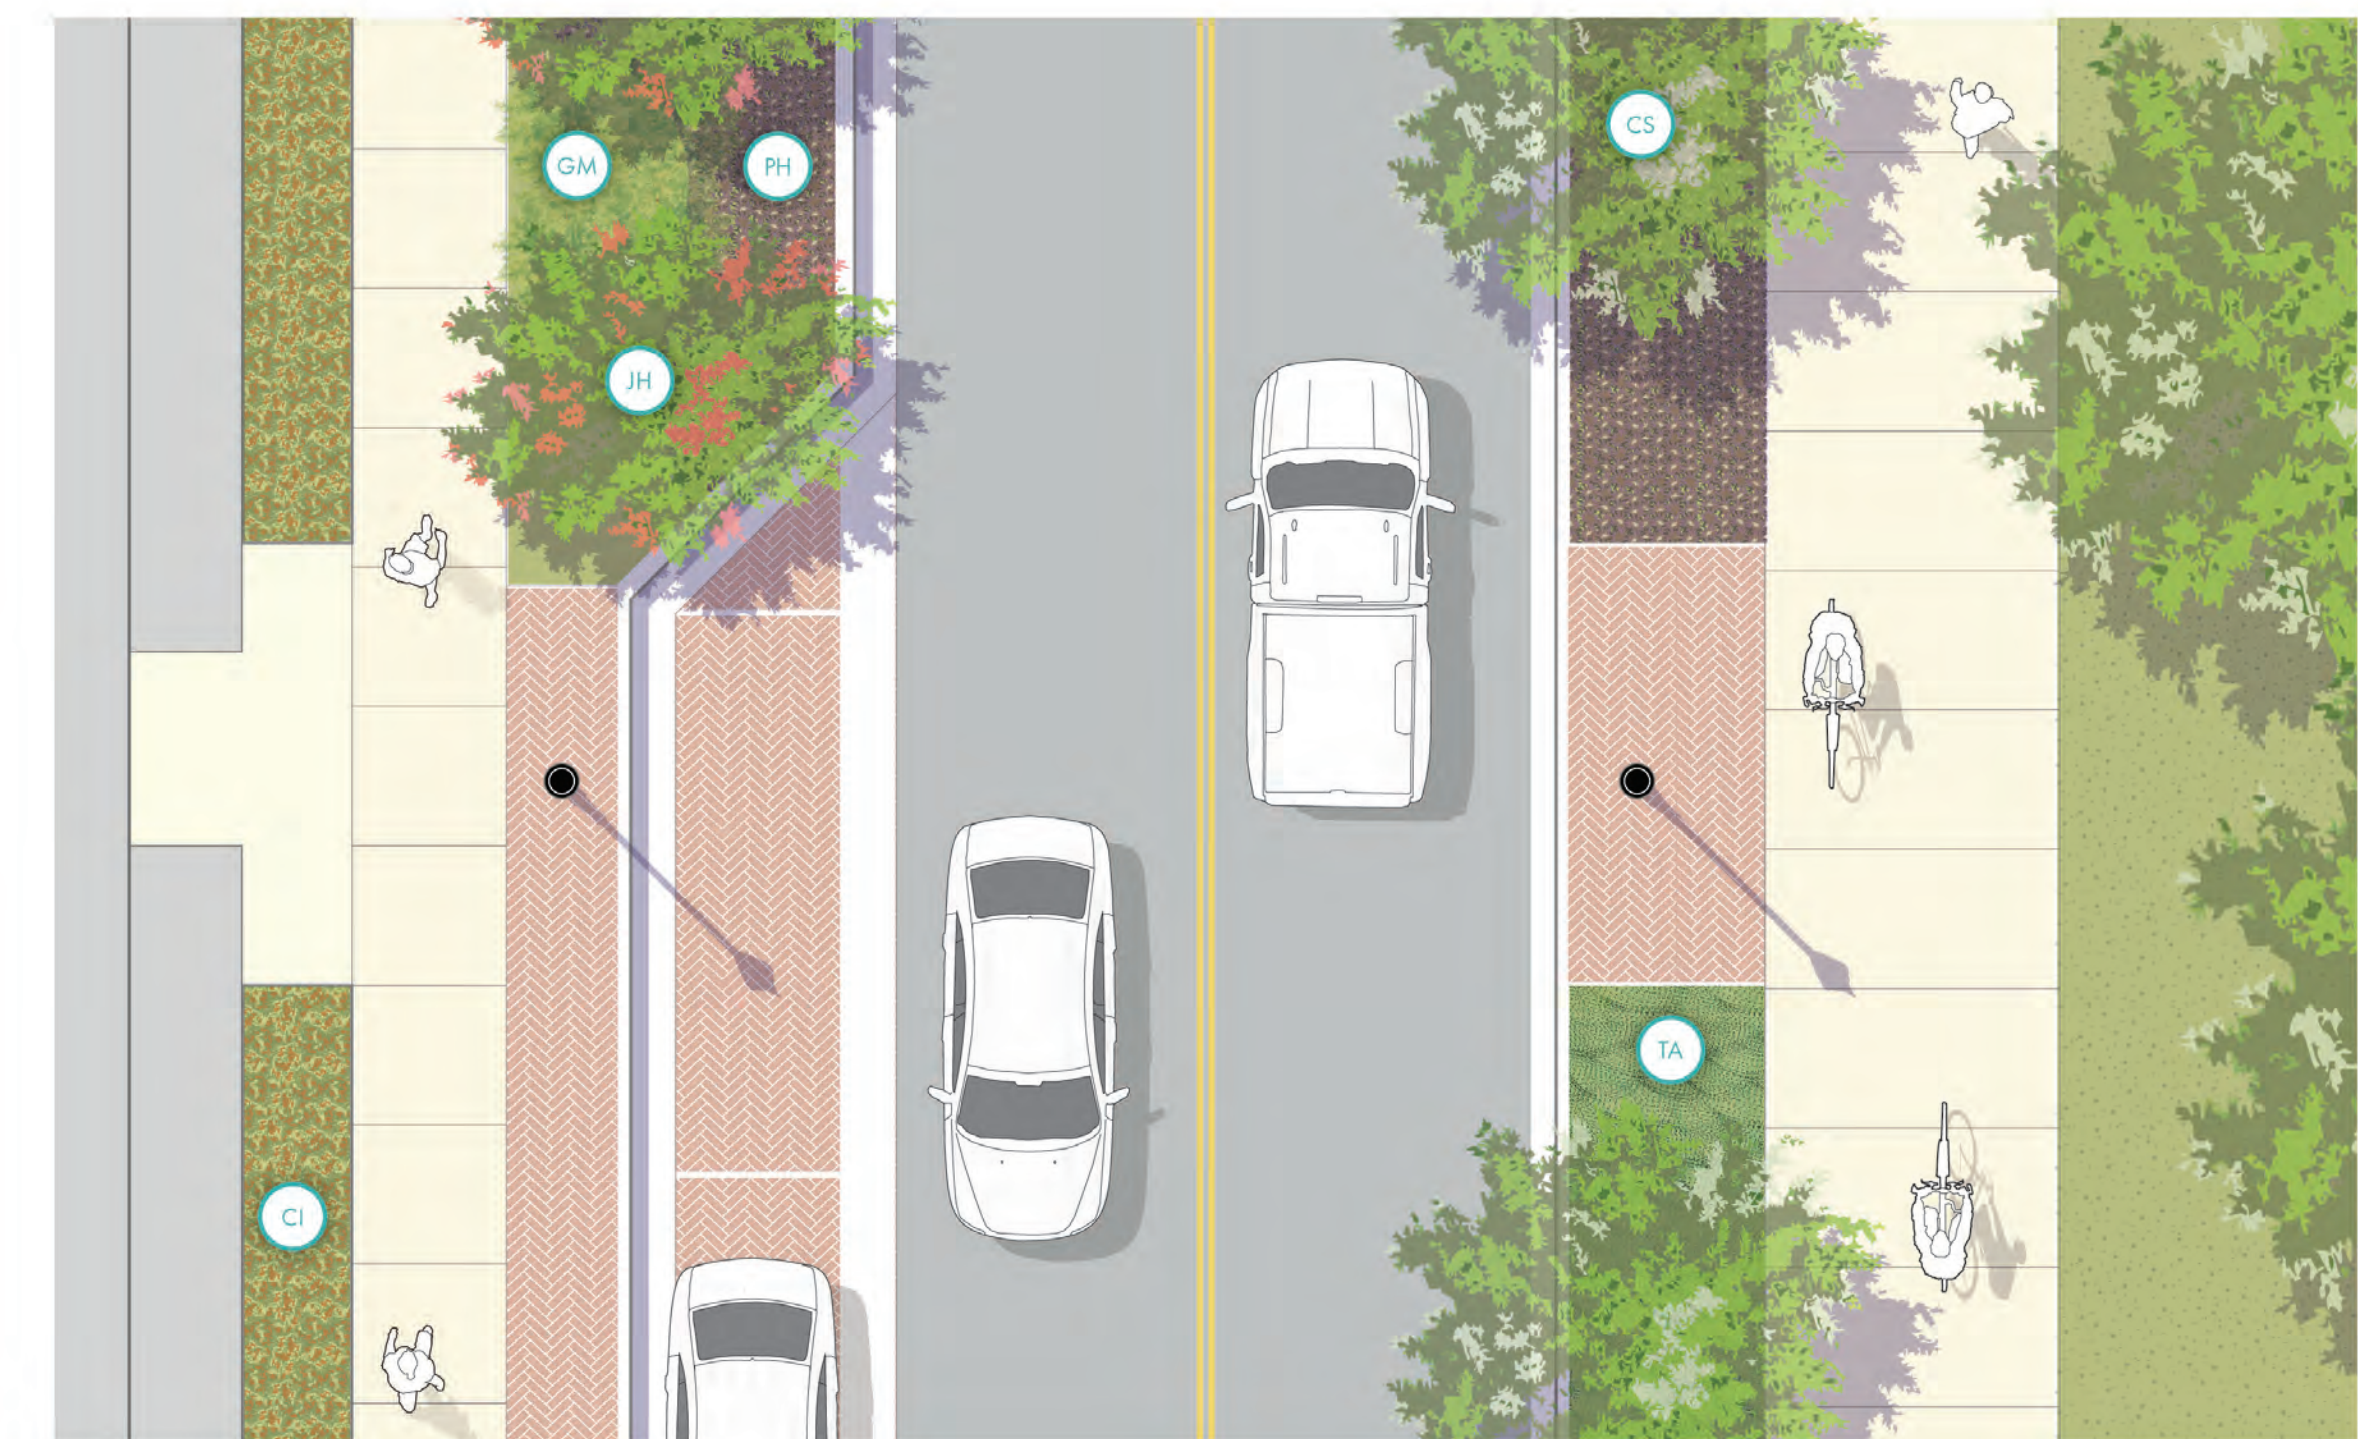

Plant Palette

Trees

- CS - *Conocarpus erectus* 'sericeus' (Silver Buttonwood)
- JH - *Jatropha hestata* (Jatropha)

Shrubs


- CI - *Chrysobalanus icaco* (Red Tip Cocoplum)
- GM - *Duranta repens* 'GM' (Gold Mound)

Groundcover / Grasses


- PH - *Tradescantia pallida* (Purple Heart)
- TA - *Trachelospermum asiaticum* (Jasmine)

Naples, Florida Streetscape Design | Typical Sections and Plans


Alternative C1 - Neighborhood Bikeway / Shared Travel Lanes
Naples, FL Streetscape | 12th Street South | Typical Sections

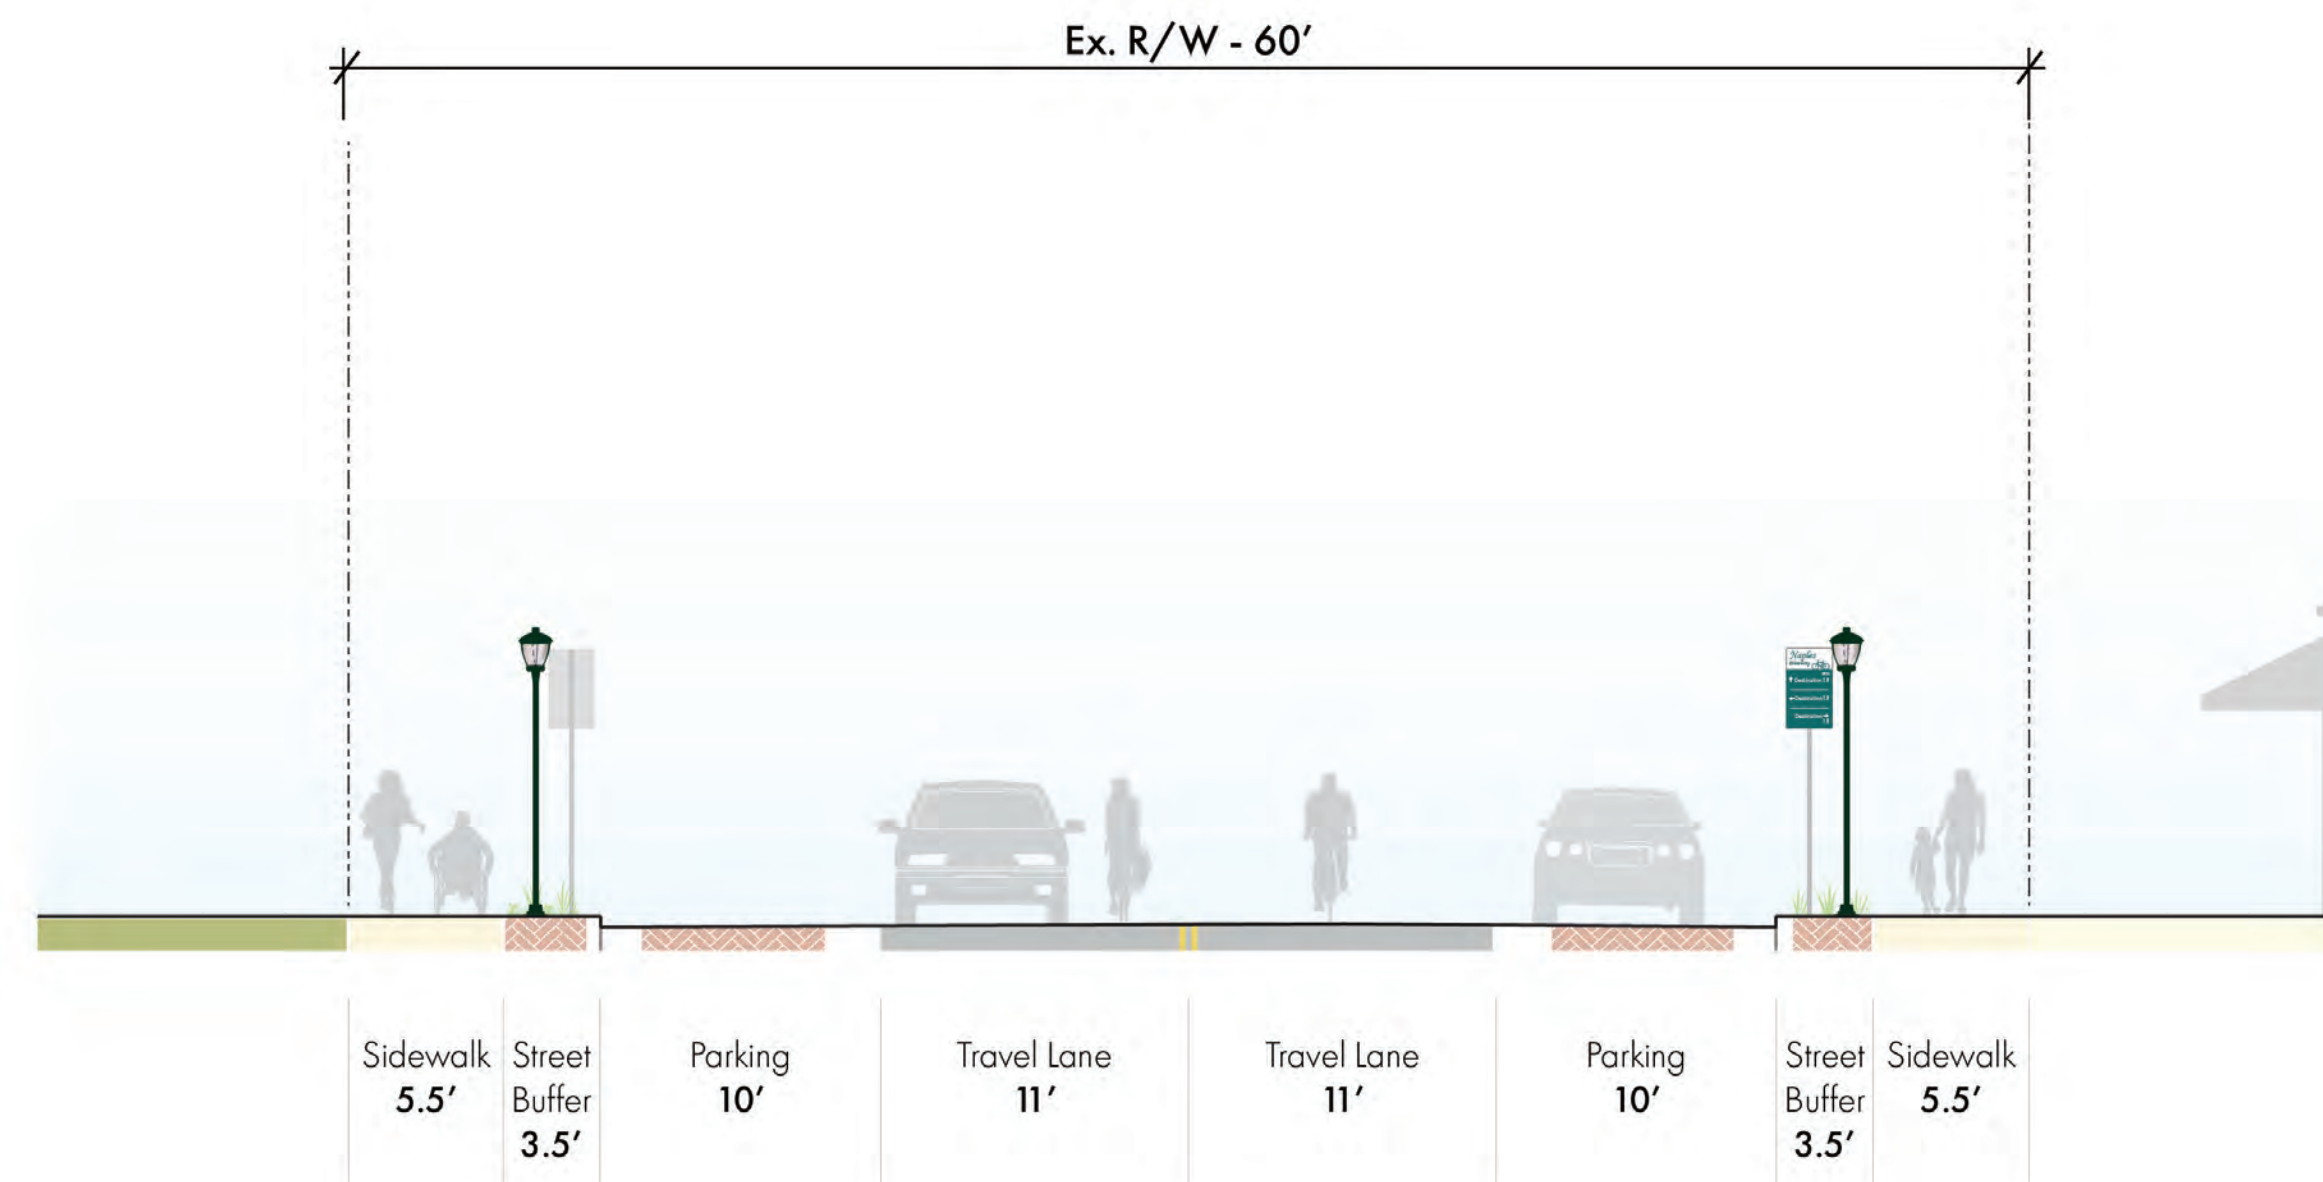

Alternative C2 - Shared Use Path
Naples, FL Streetscape | 12th Street South | Typical Sections

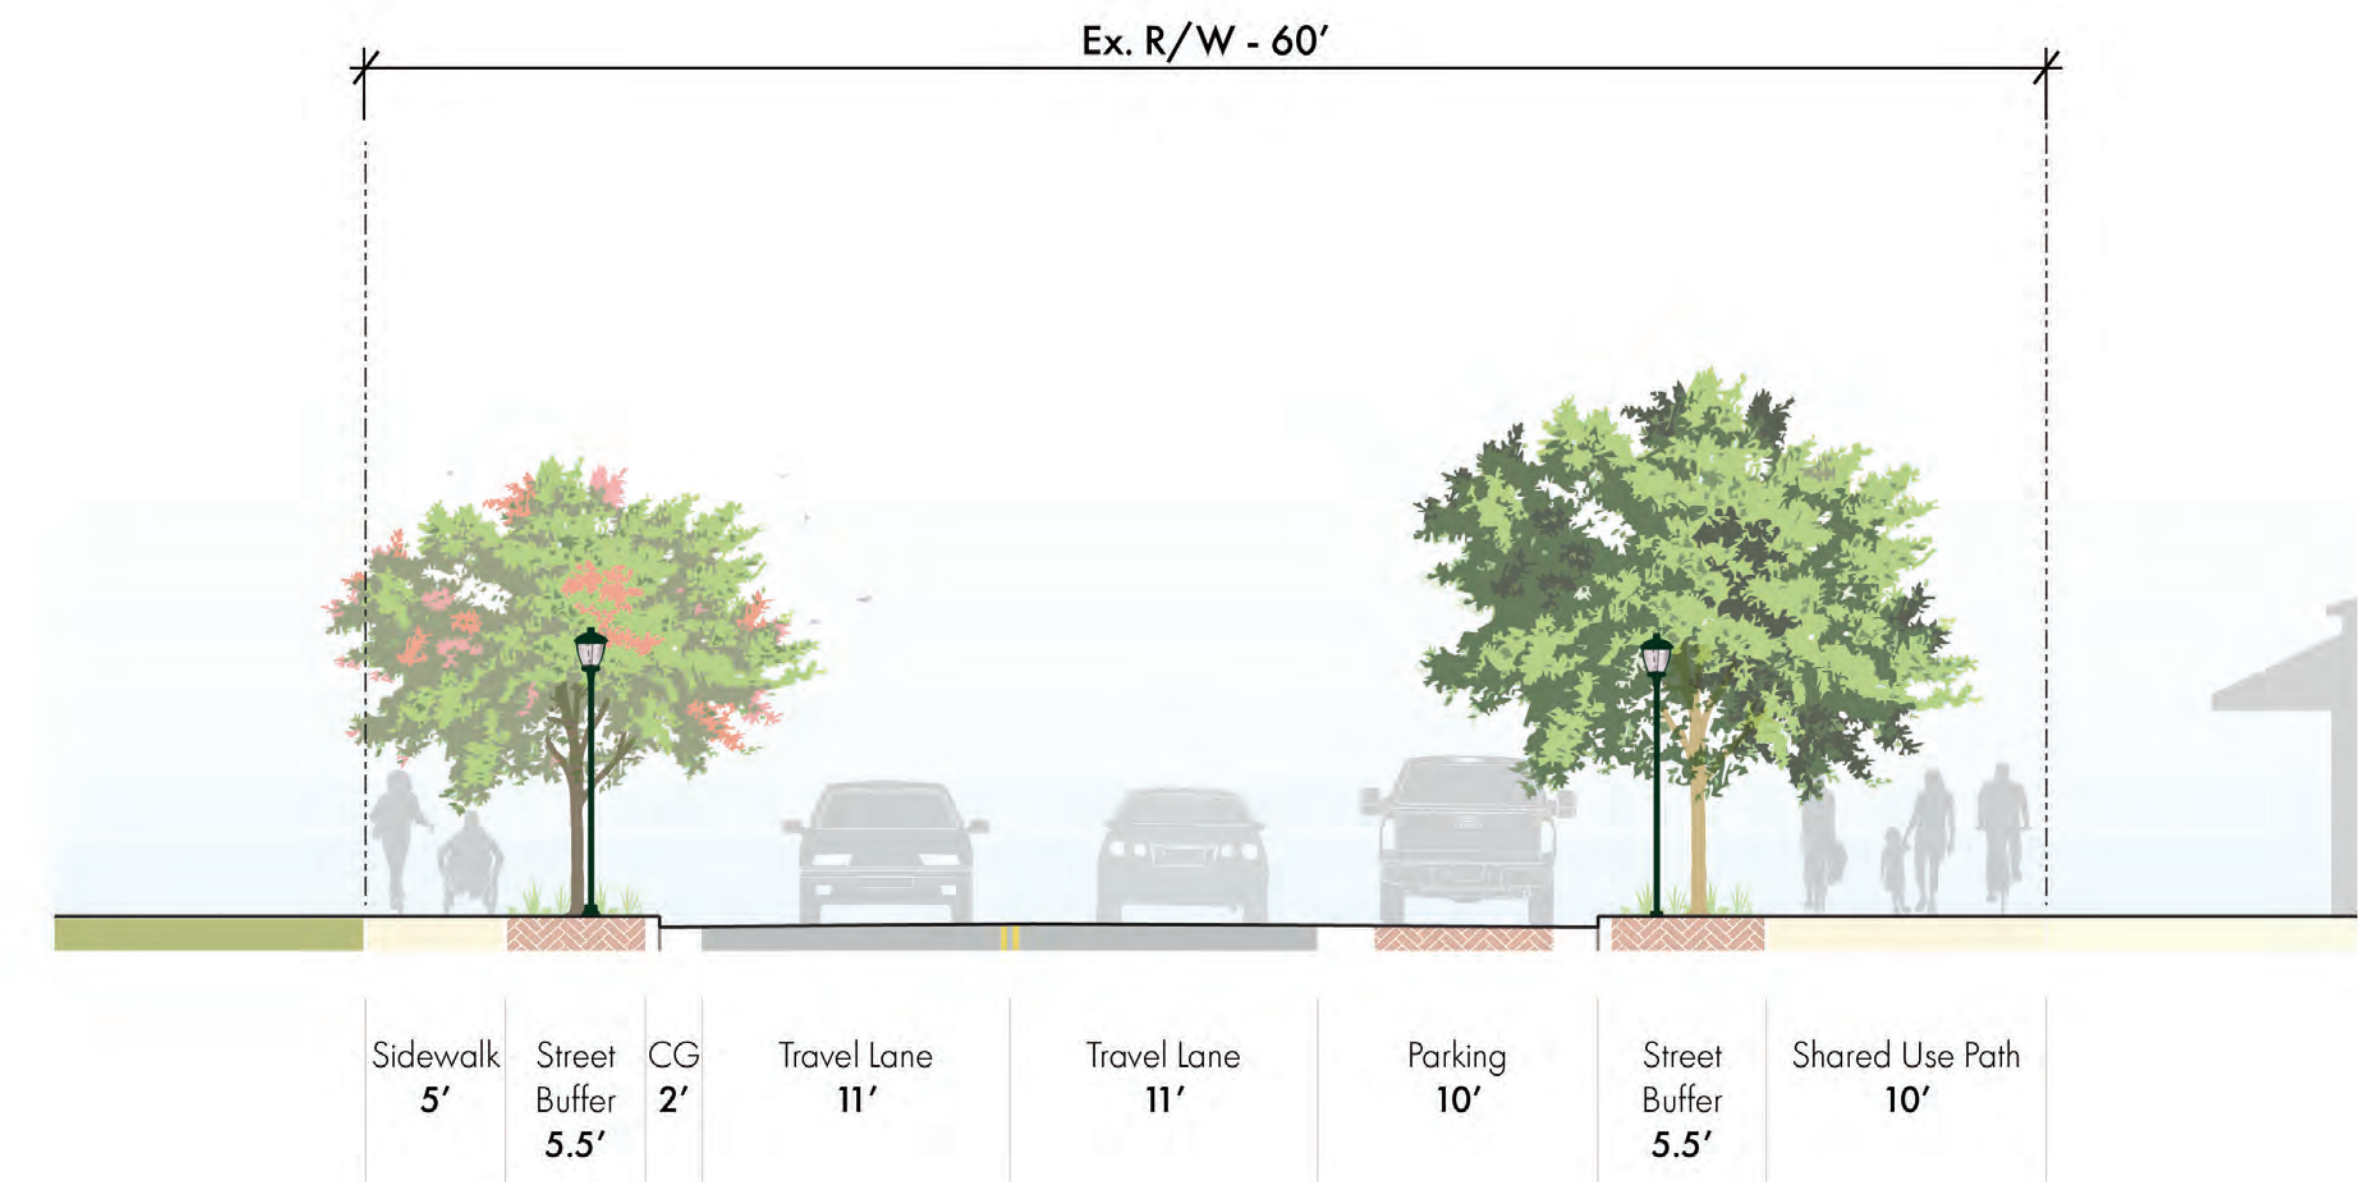

CG - Curb and Gutter

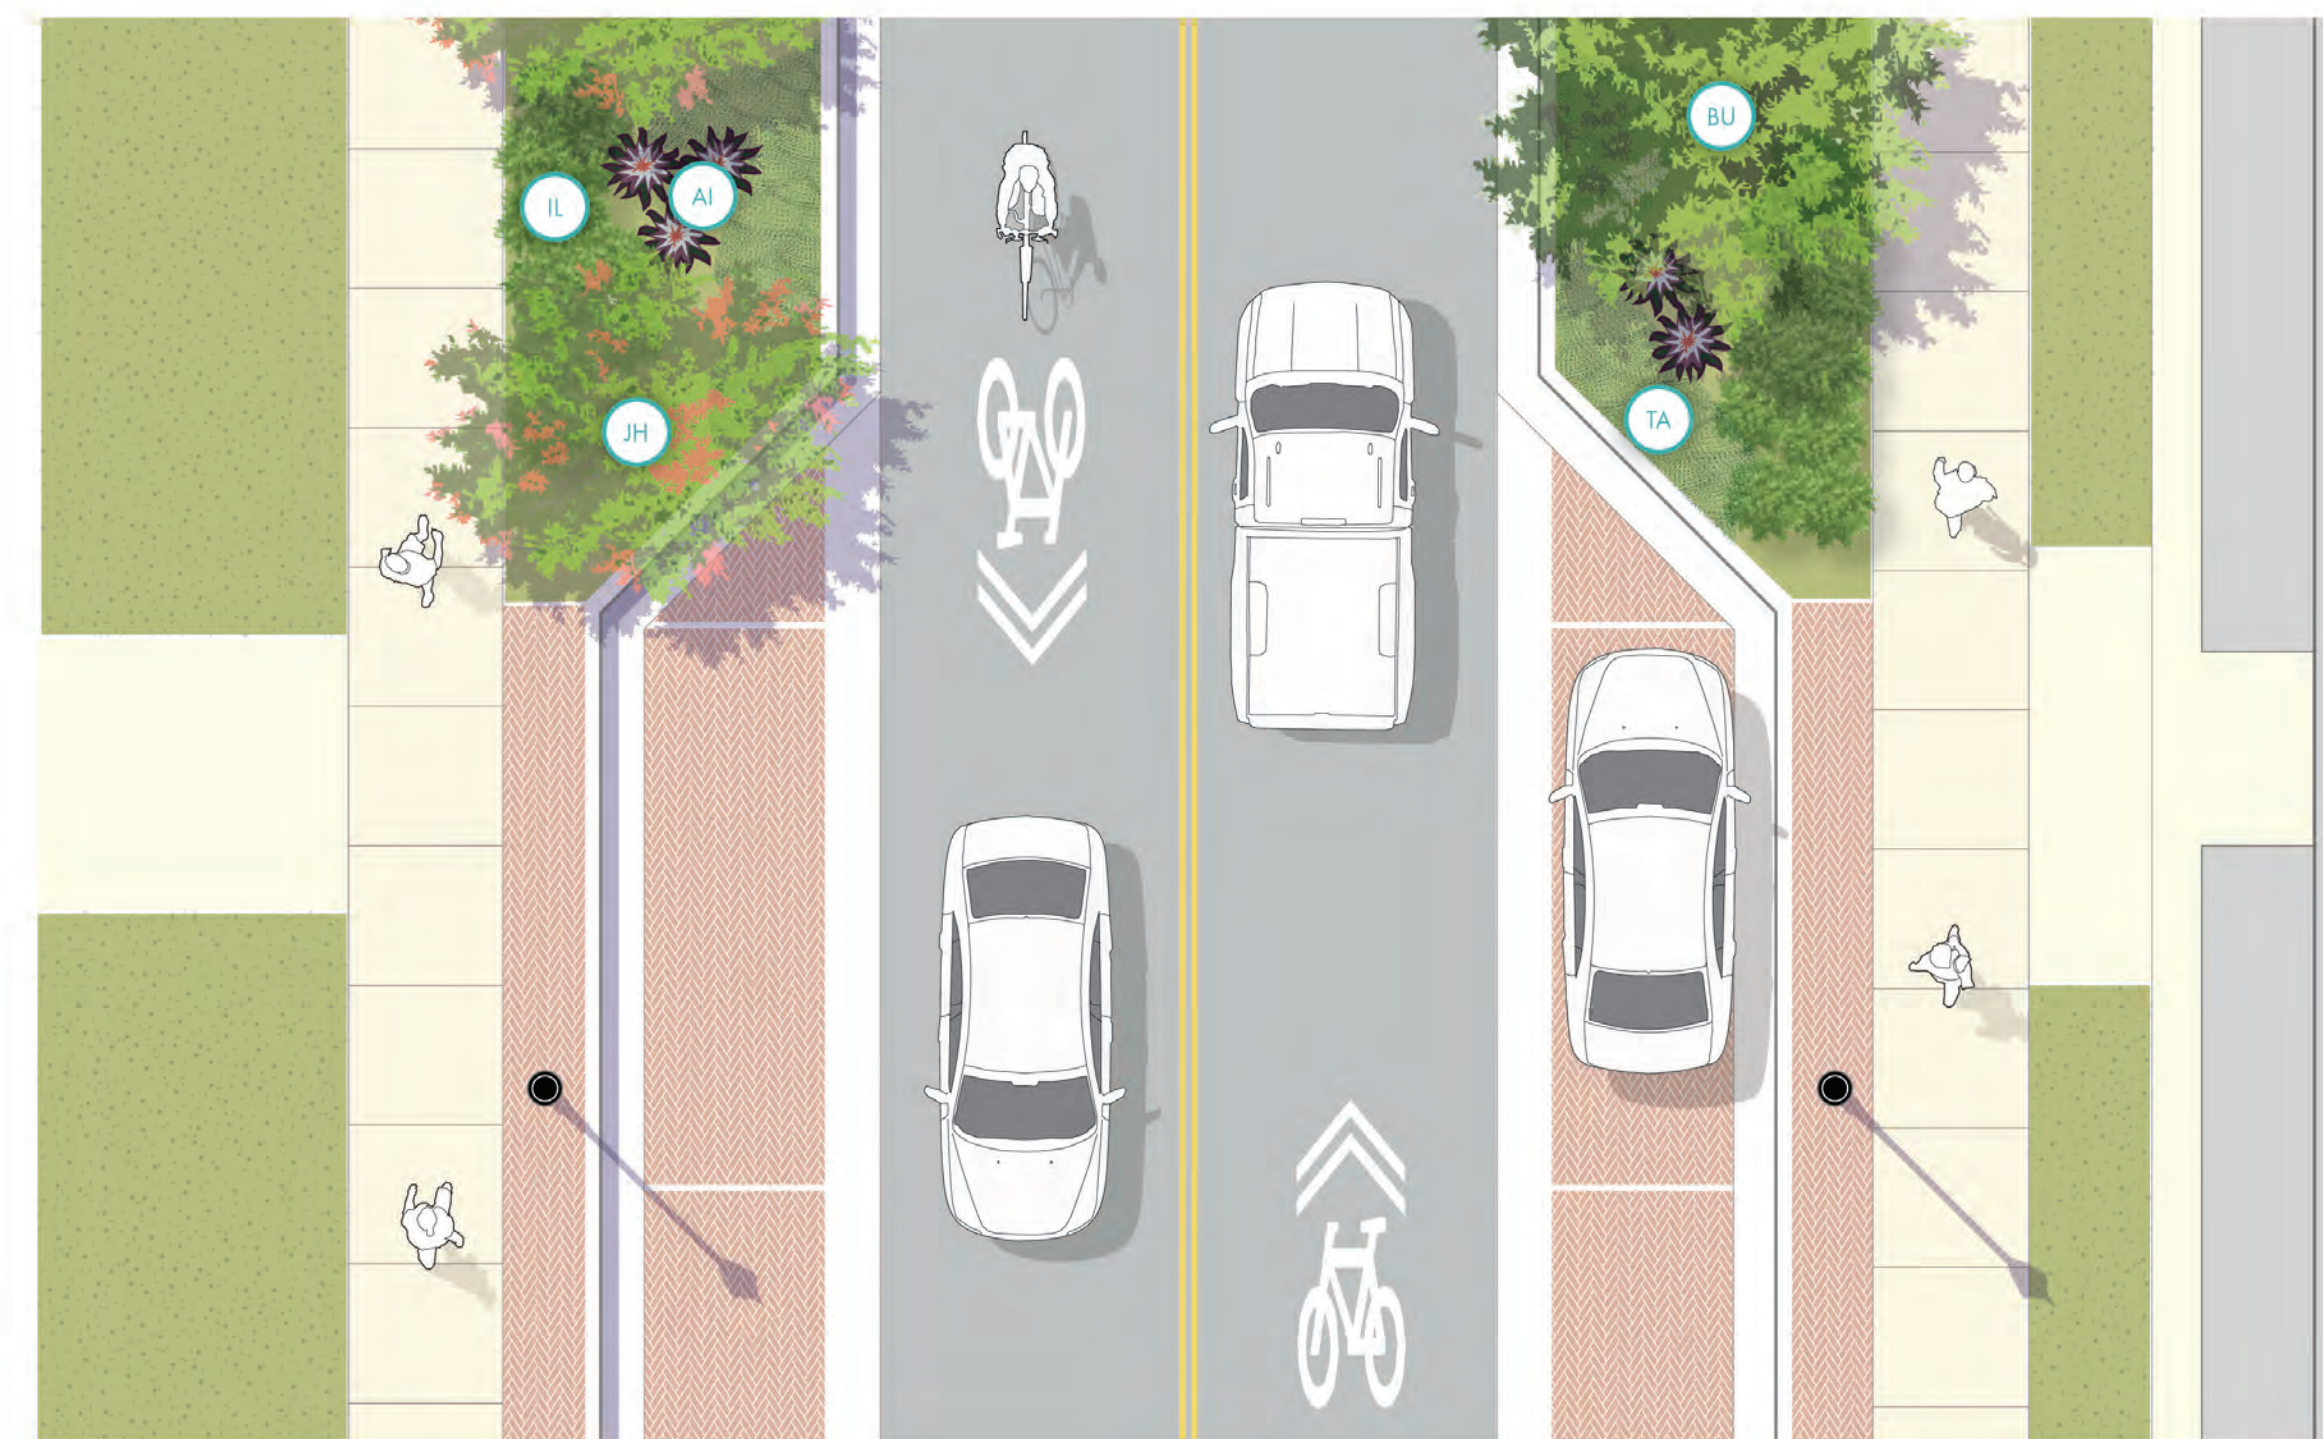

Plant Palette

Trees


- BU - Bucida buceras (Shady Lady Black Olive)
- JH - Jatropha hestata (Jatropha)

Shrubs

- GM -Duranta repens 'GM' (Gold Mound)
- IL - Illex vomitoria 'Stokes' (Stokes Holly)

Groundcover / Grasses

- AI - Alacantha imperialis (Bromeliad)
- TA - Trachelospermum asiaticum (Jasmine)

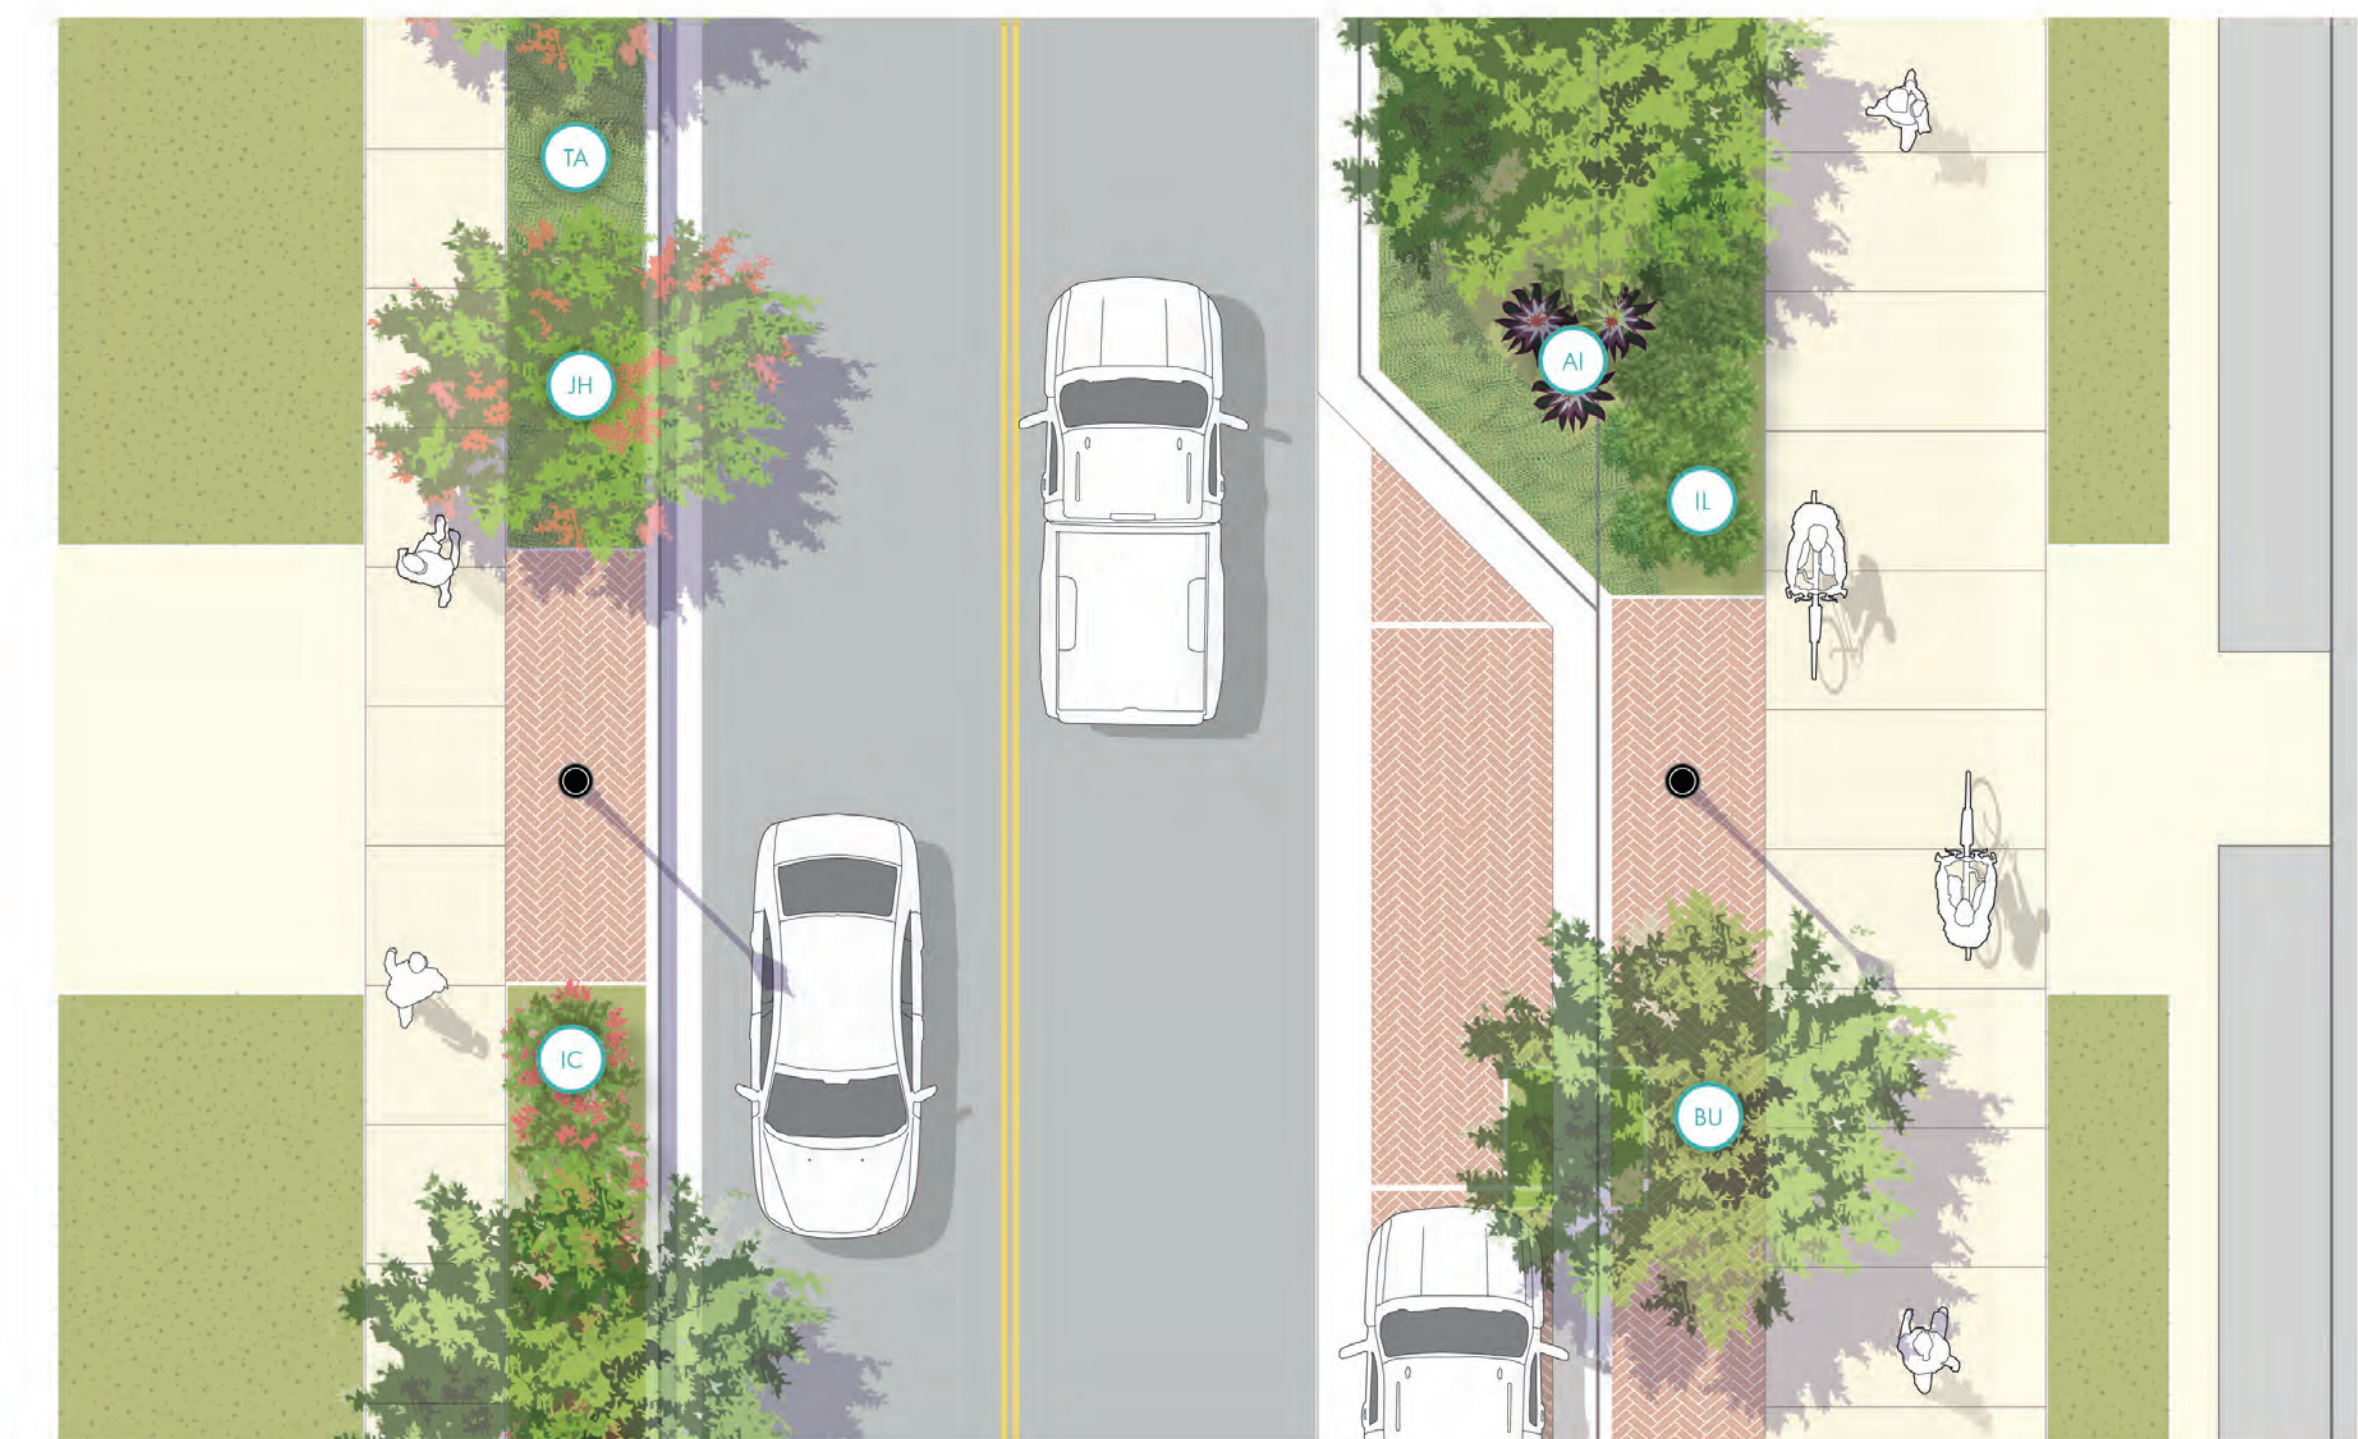

Plant Palette

Trees

- BU - Bucida buceras (Shady Lady Black Olive)
- JH - Jatropha hestata (Jatropha)
- IC - Ixora coccinea (Red Ixora)

Shrubs

- GM -Duranta repens 'GM' (Gold Mound)
- IL - Illex vomitoria 'Stokes' (Stokes Holly)
- IC - Ixora coccinea (Red Ixora)

Groundcover / Grasses

- AI - Alacantha imperialis (Bromeliad)
- TA - Trachelospermum asiaticum (Jasmine)