









LEGEND

ASPHALT ROADWA

SHARED USE PATH OR BIKEWA CONCRETE SIDEWALK

AMENITY OR STEPOUT ZC STREET/LANDSCAPE BUFFER DETECTABLE WARNING SURFACETRUCK APRONBRICK-RED PAVER PARKING AREA

NAPLES COMPLETE STREETS - 1ST AVENUE SOUTH EXISTING CONDITIONS



NAPLES COMPLETE STREETS - 1ST AVENUE SOUTH ALTERNATIVE A1 - SIDEWALK LEVEL SEPARATED BIKEWAYS




NAPLES COMPLETE STREETS - 1ST AVENUE SOUTH ALTERNATIVE A2 - SHARED USE PATH






NAPLES COMPLETE STREETS - 12TH STREET SOUTH EXISTING CONDITIONS



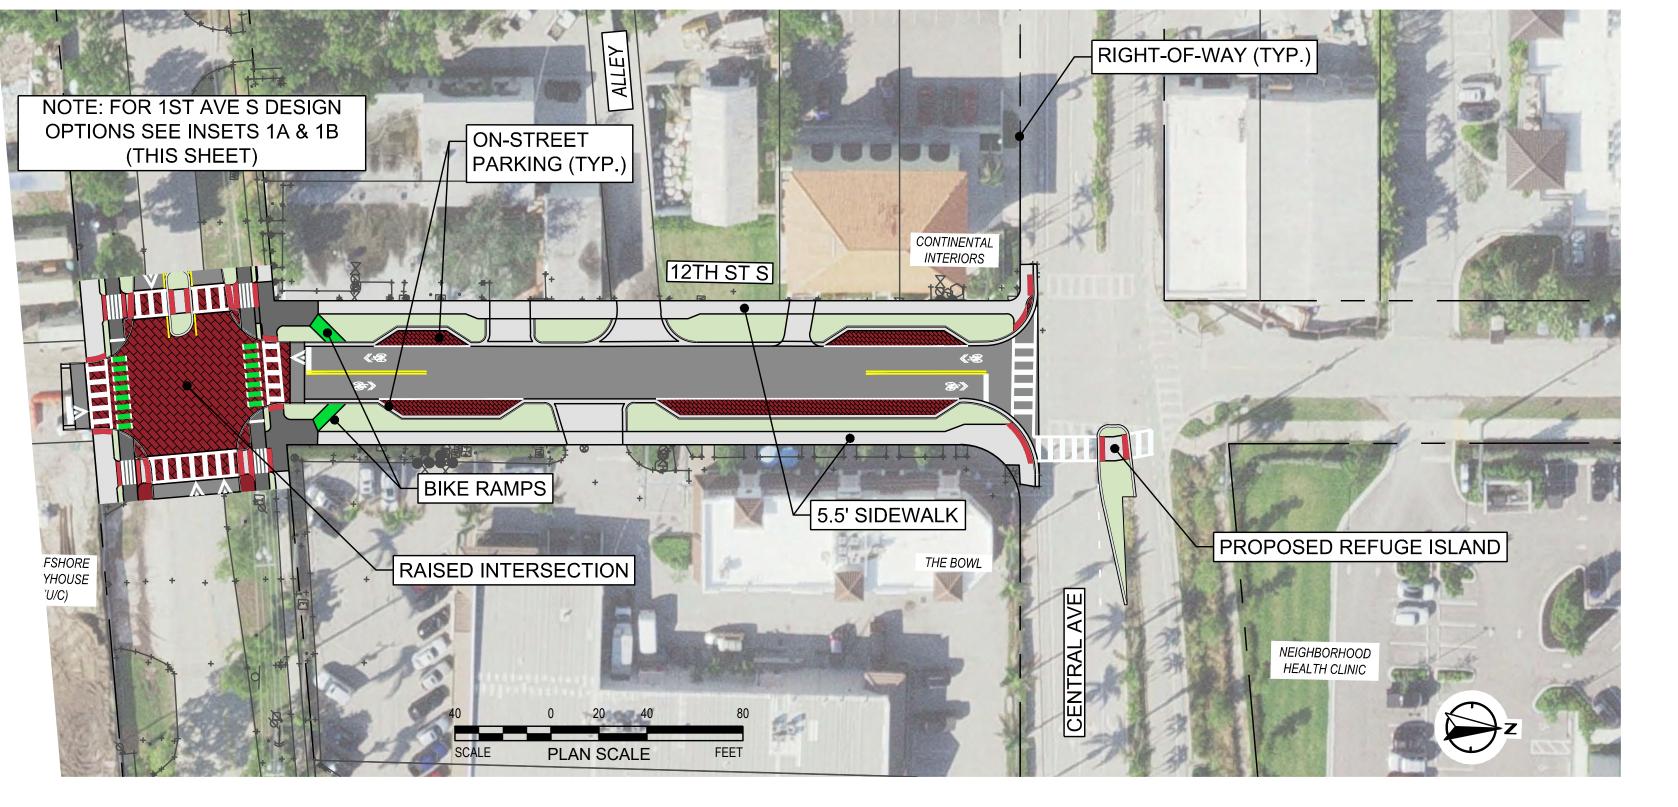


NAPLES COMPLETE STREETS - 12TH STREET SOUTH ALTERNATIVE C1 - NEIGHBORHOOD BIKEWAY / SHARED TRAVEL LANES



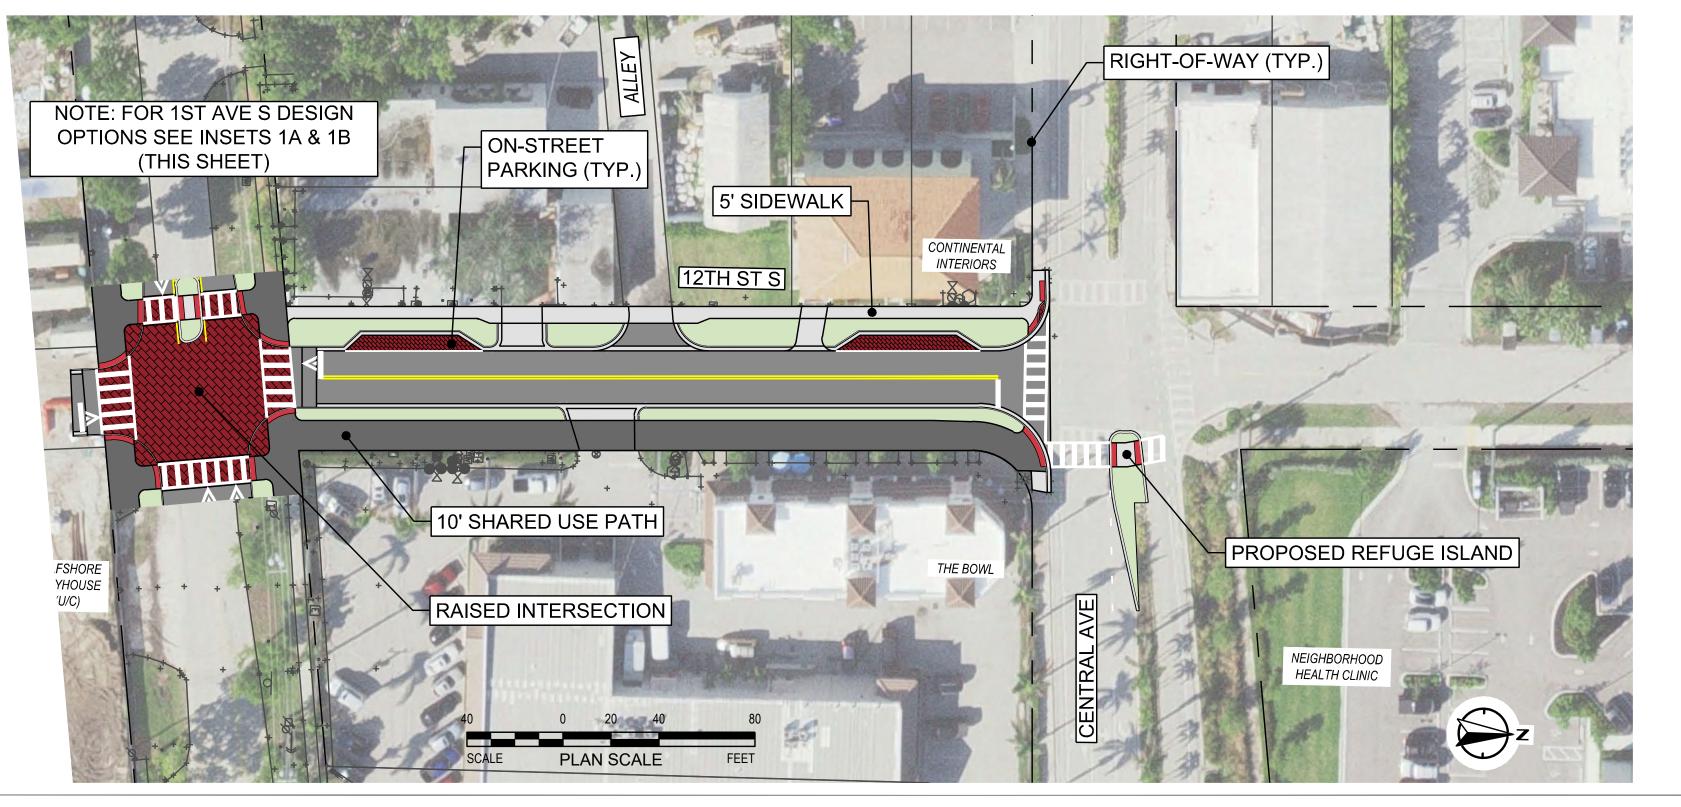


NAPLES COMPLETE STREETS - 12TH STREET SOUTH ALTERNATIVE C2 - SHARED USE PATH



 


- UTILITY AND STORMWATER IMPROVEMENTS (STREETSCAPE IMPROVEMENTS NOT INCLUDED) -

 








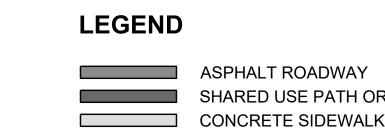



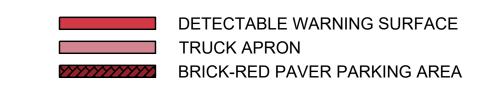

NAPLES COMPLETE STREETS - 10TH STREET NORTH EXISTING CONDITIONS

ALTERNATIVE B1 - NEIGHBORHOOD BIKEWAY / SHARED TRAVEL LANES